



↑ OPHELIA ST.

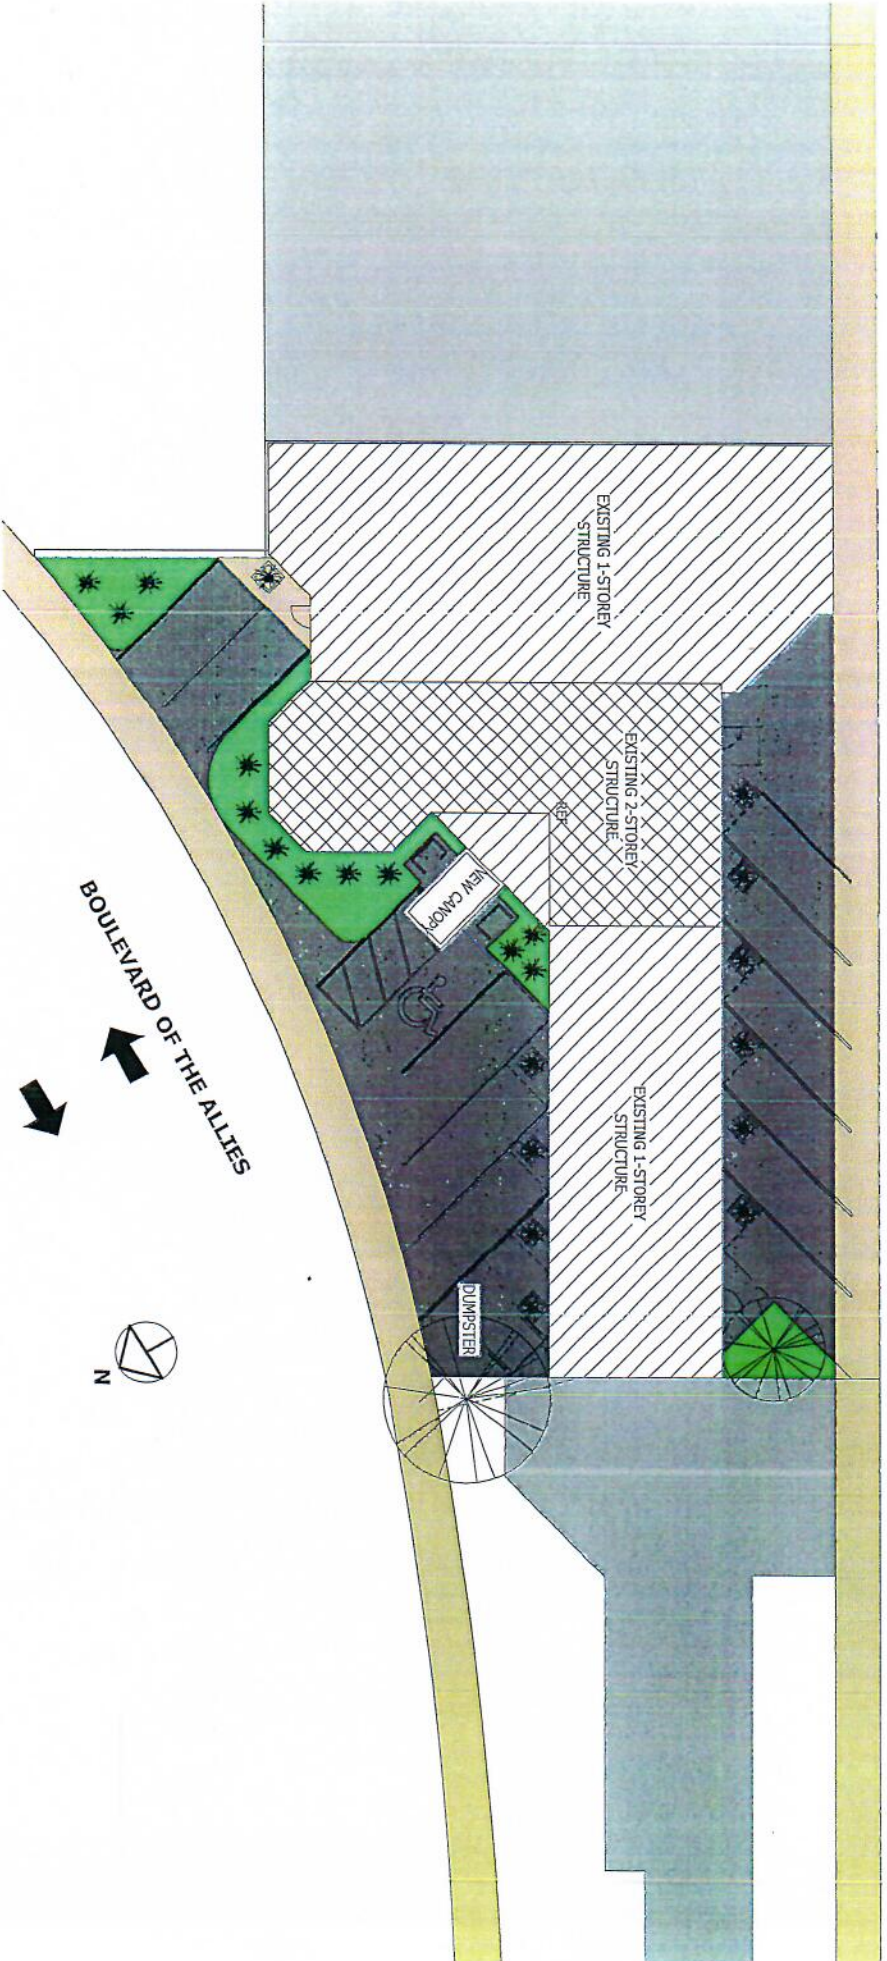


Title PRELIMINARY SITE PLAN
Project# 16358.1
Date 04/24/2017
Scale 1/16" = 1'-0"


RENOVATION STUDY
2846 Boulevard of the Allies
Pittsburgh, PA 15213

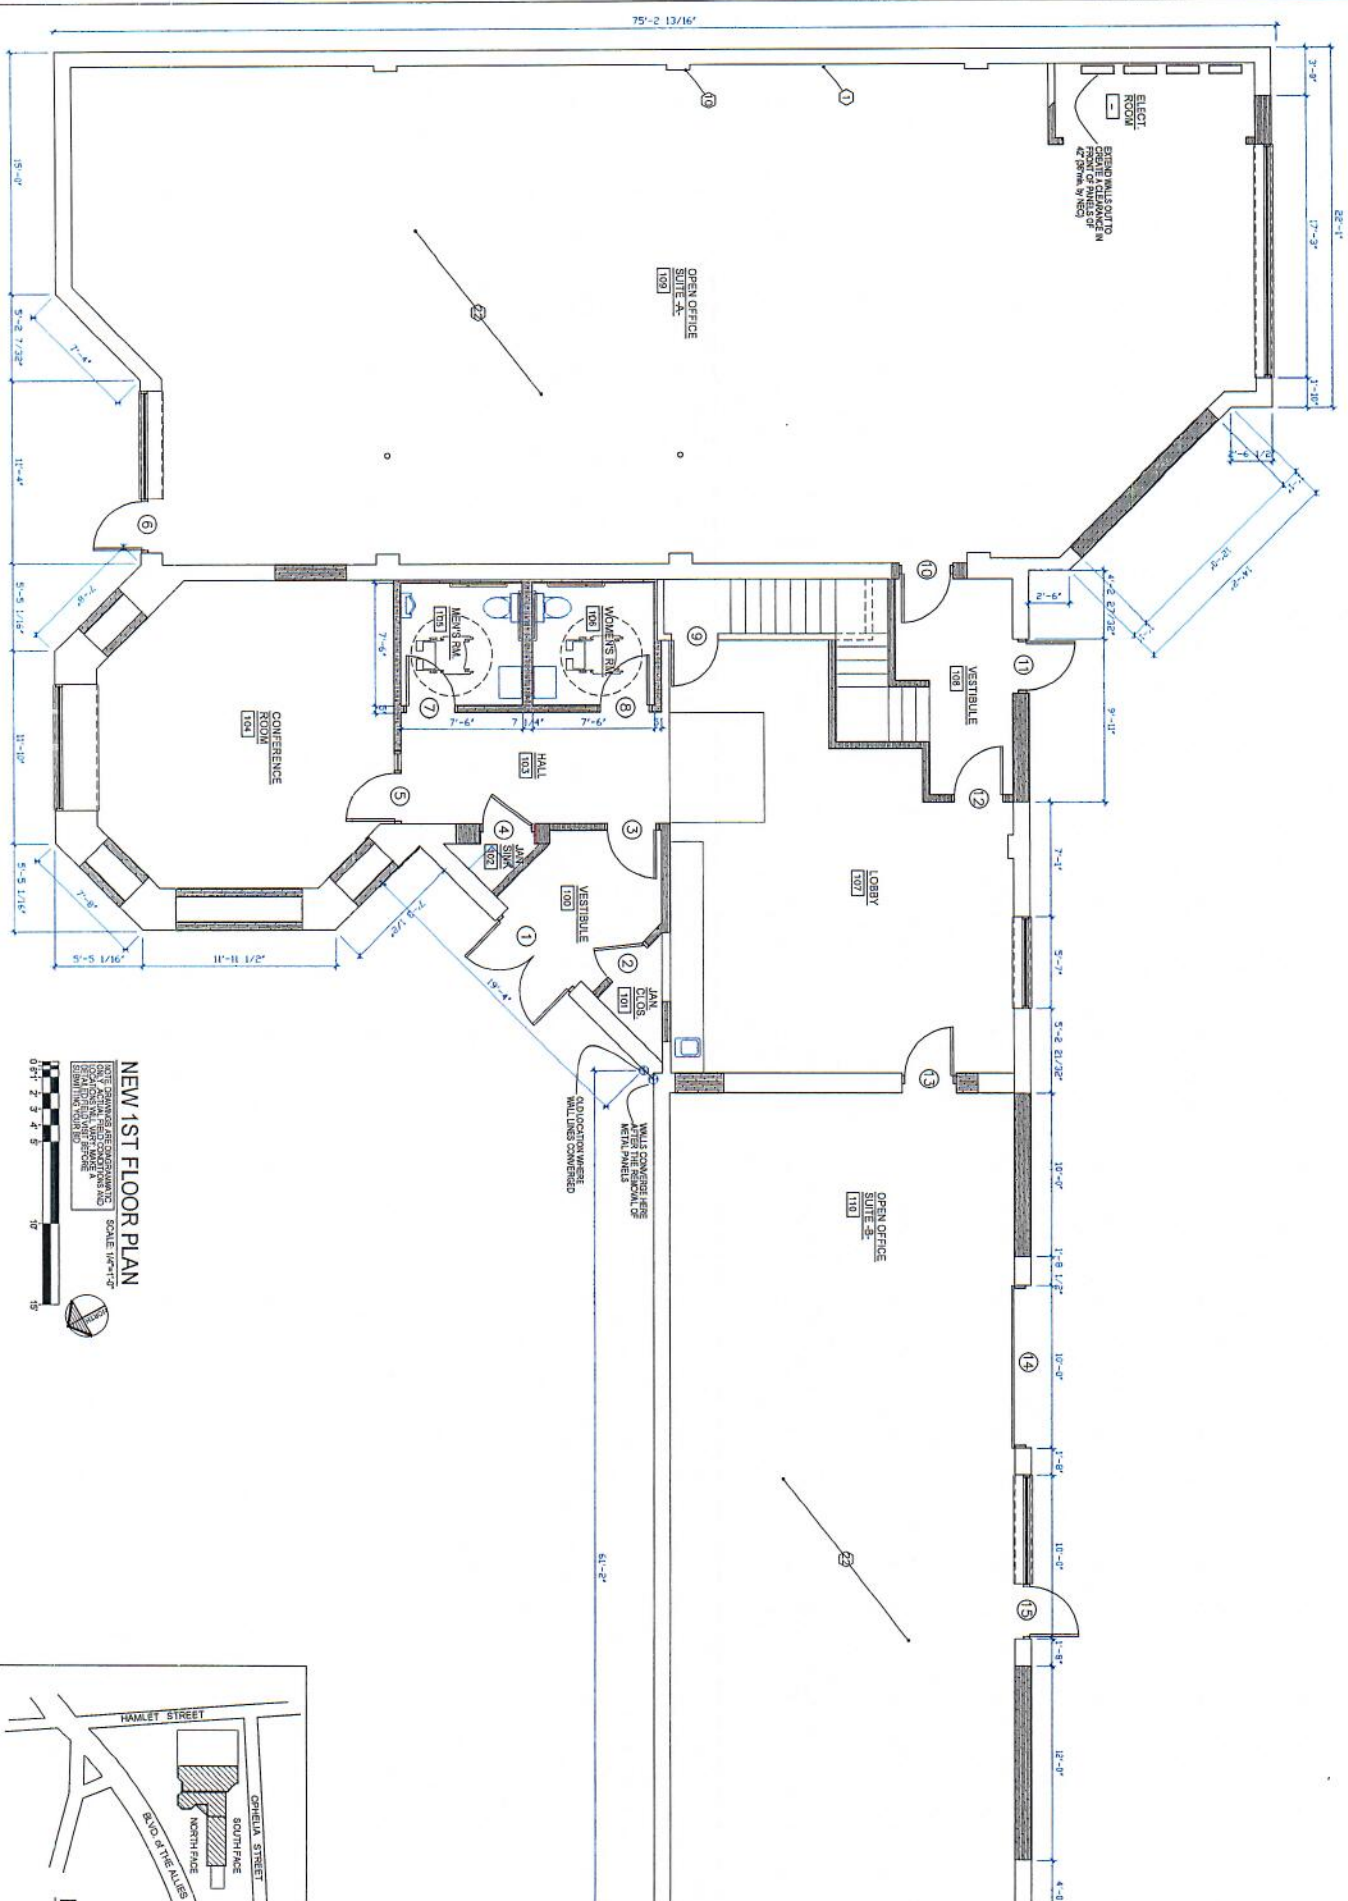

NEW 1ST FLOOR PLAN

NOTE: DRAWING AND DIMENSIONS ARE APPROXIMATE. DIMENSIONS SHALL BE TAKEN FROM THE CENTERLINE OF WALLS UNLESS OTHERWISE NOTED.

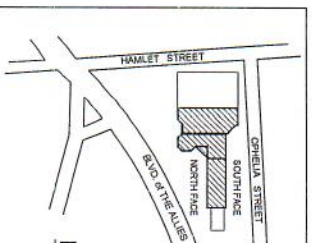

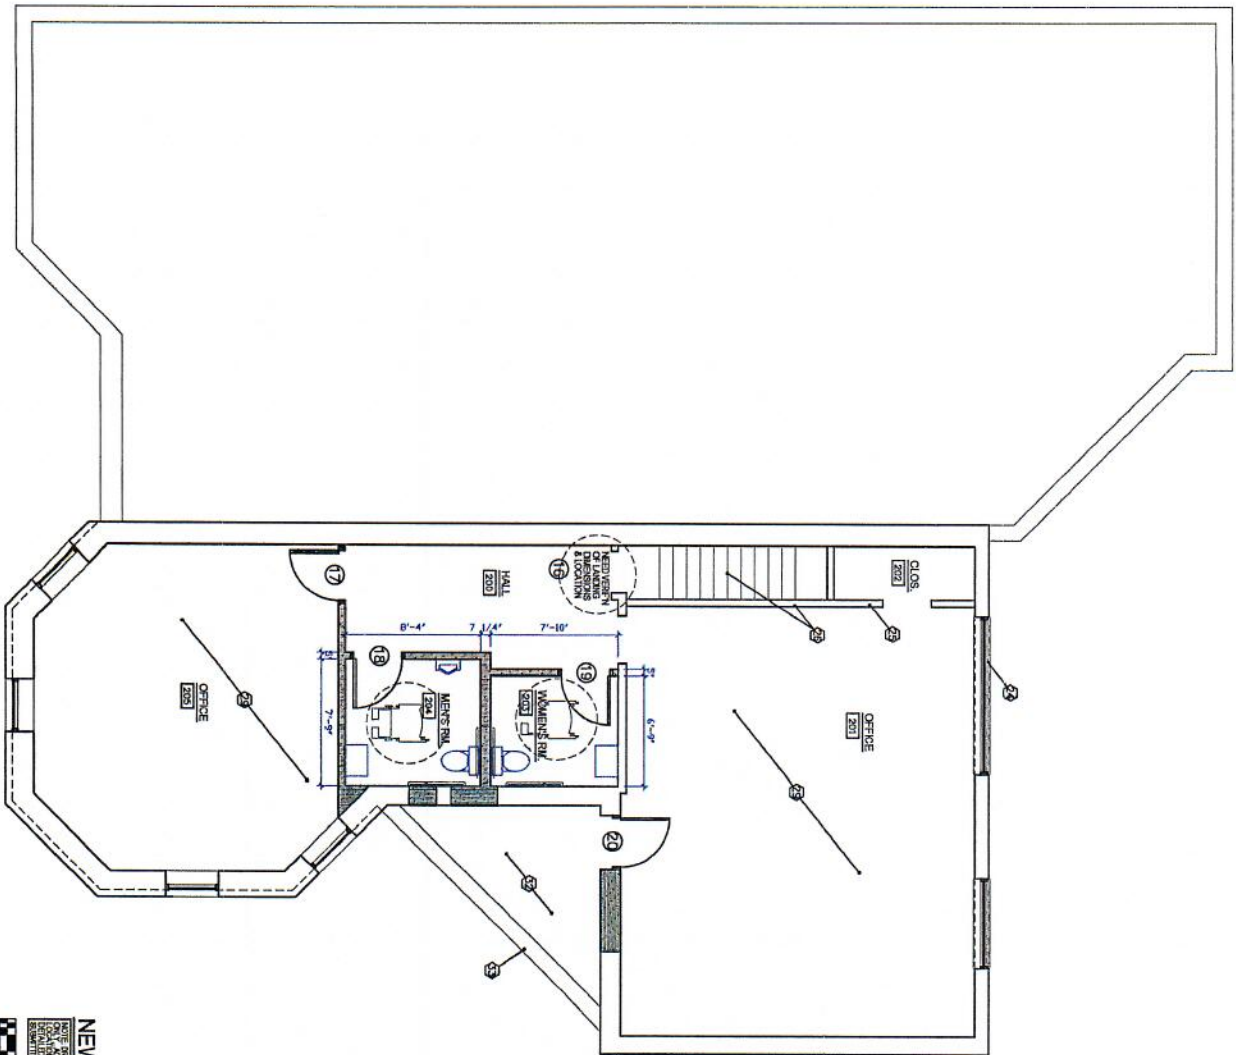

NEW 2ND FLOOR PLAN

FOR ARCHITECTURAL RECORDS AND CONSTRUCTION AND TO BE USED IN CONNECTION WITH THE ARCHITECTURAL RECORDS AND CONSTRUCTION FOR THE PROJECT.

SCALE: 1/4" = 1'-0"

