


FORBES AVENUE

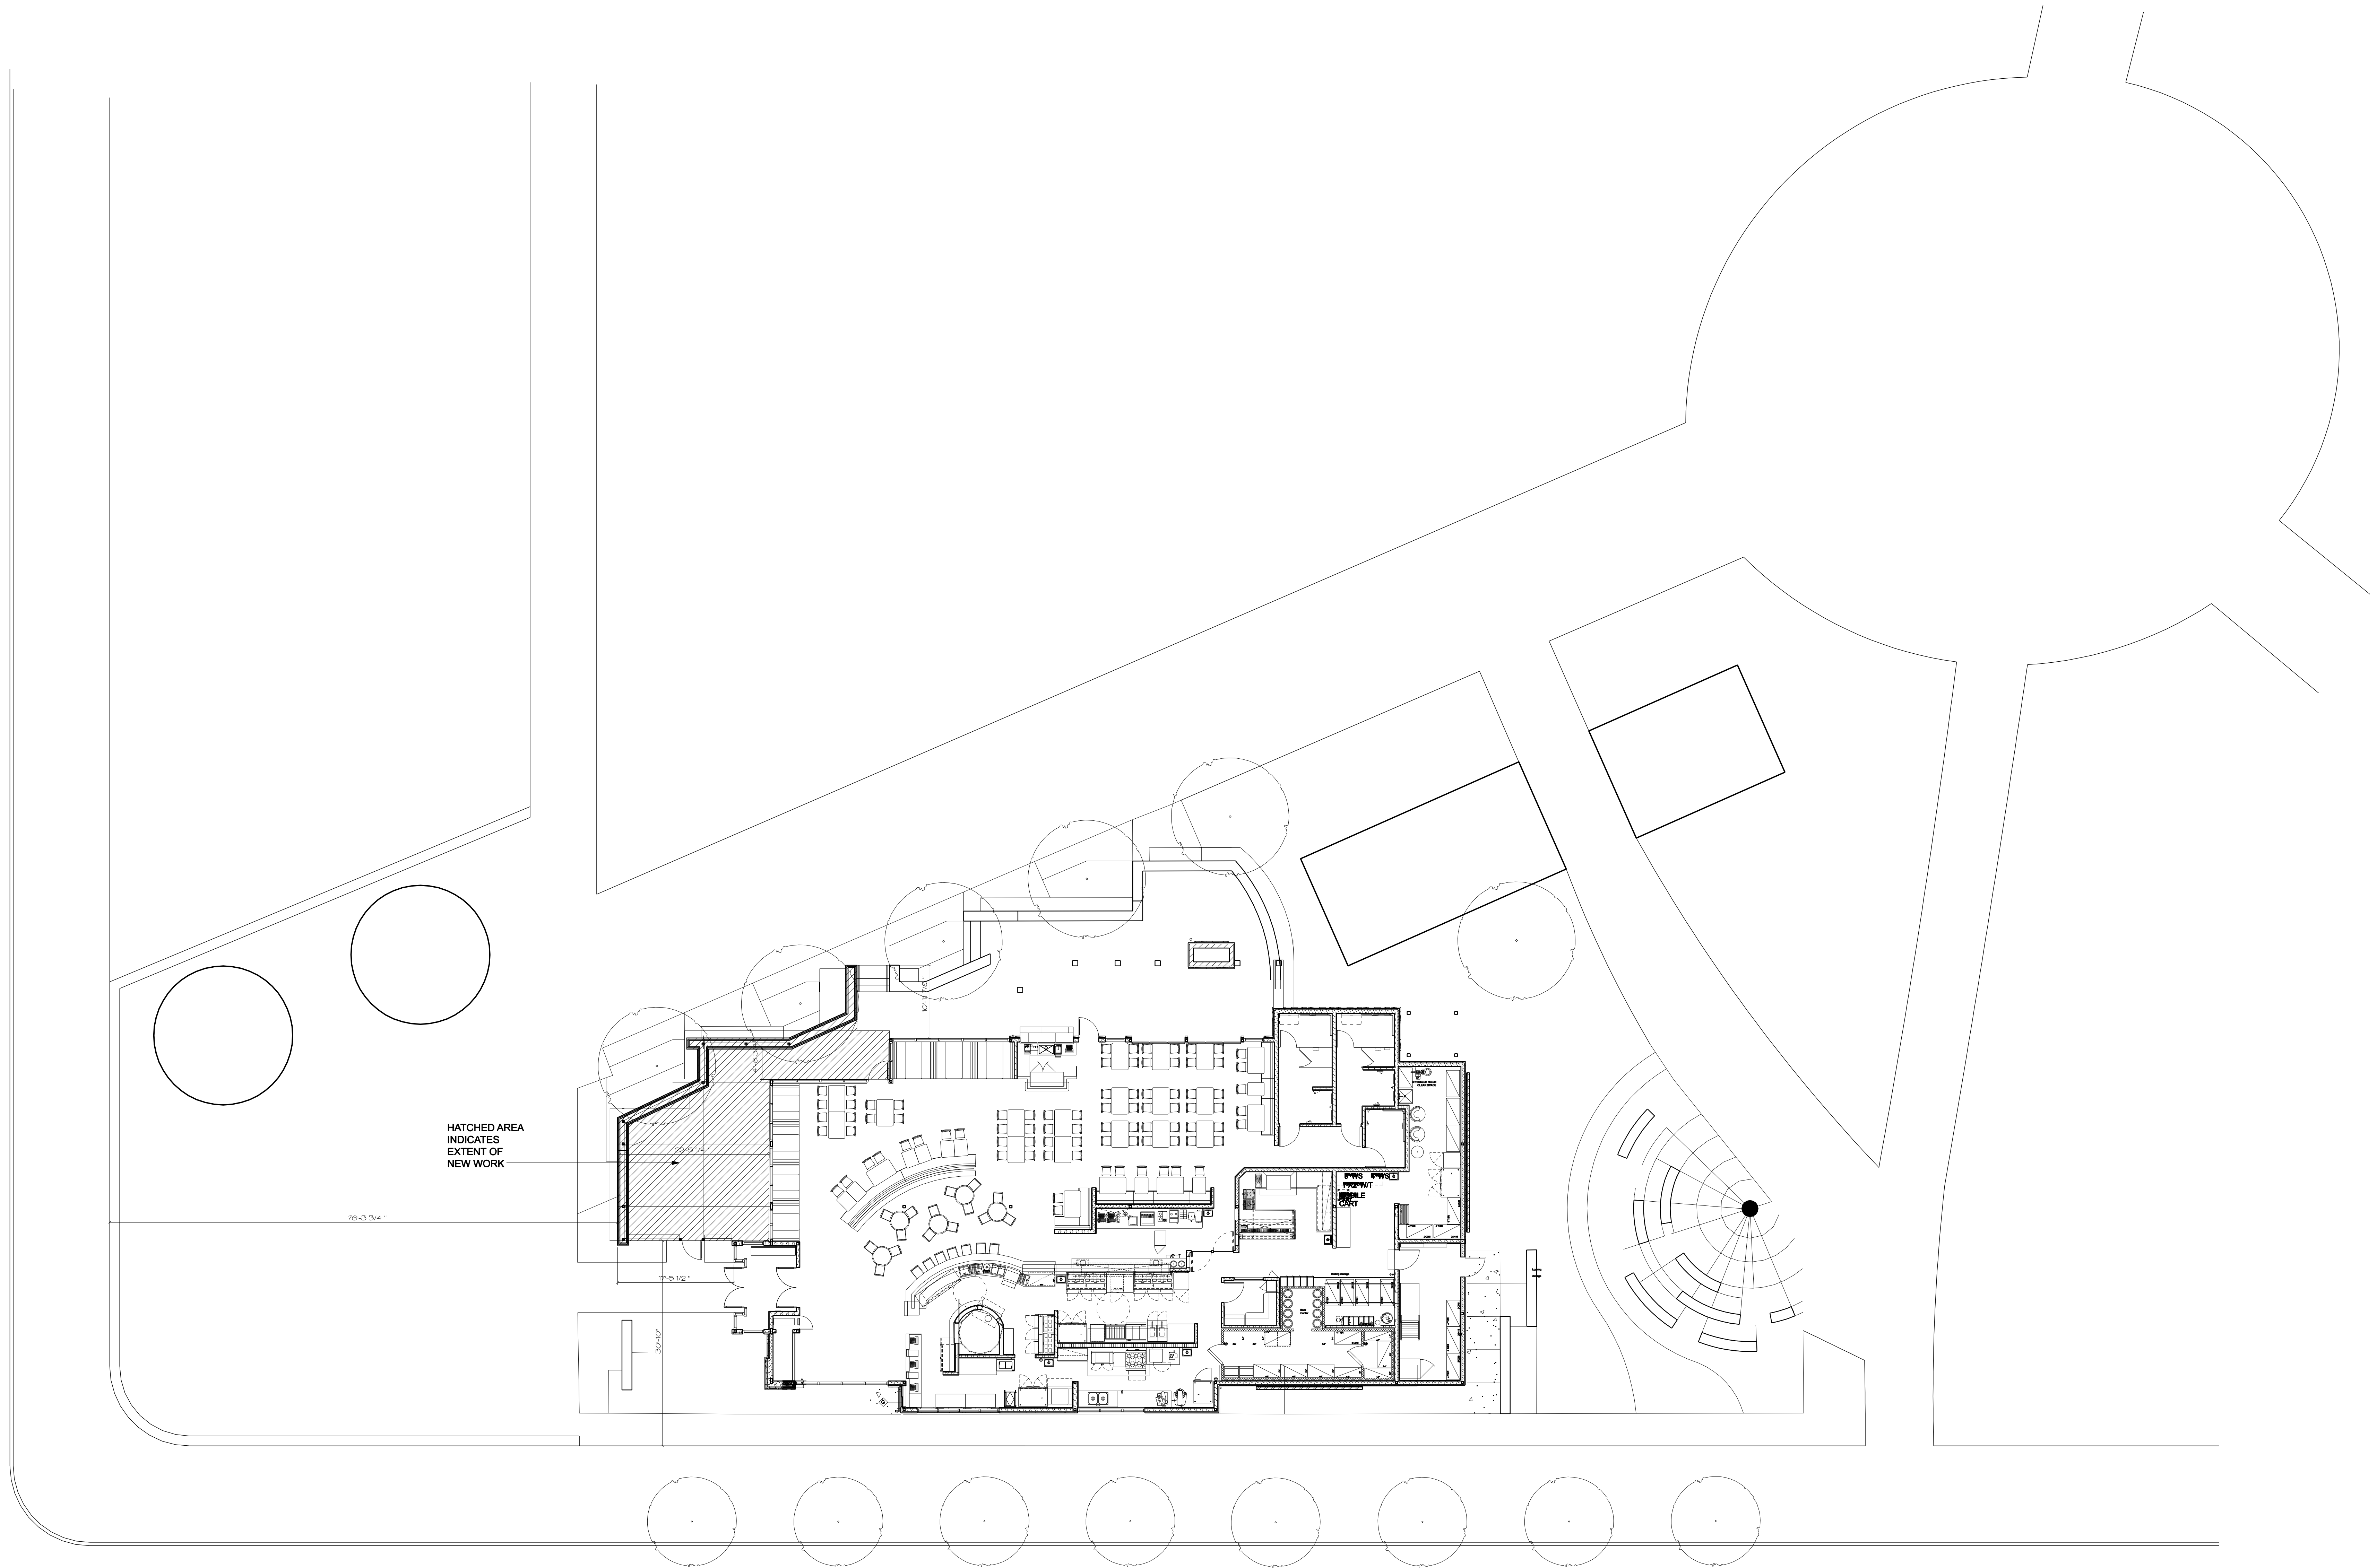

THIS DRAWING IS THE PROPERTY OF THE DESIGN FIRM OF EAT 'N PARK HOSPITALITY GROUP. REPRODUCTION OR REUSE IN WHOLE OR IN PART WITHOUT WRITTEN PERMISSION IS STRICTLY PROHIBITED.

EAT 'N PARK HOSPITALITY GROUP
385 EAST WASHINGTON DRIVE
PITTSBURGH, PA 15213
PHONE: (412) 461-2000
FAX: (412) 476-2556
WWW.EATNPARK.COM

REVISIONS

NO.	DATE	DESCRIPTION

PROJECT:
THE PORCH
51 SCHENLEY PARK
221 SCHENLEY DRIVE
PITTSBURGH, PA
15213

THE PORCH




1 SITE PLAN
SP-1 SCALE: 1" = 10'-0"

SITE PLAN

SP-1.0

FORBES AVENUE

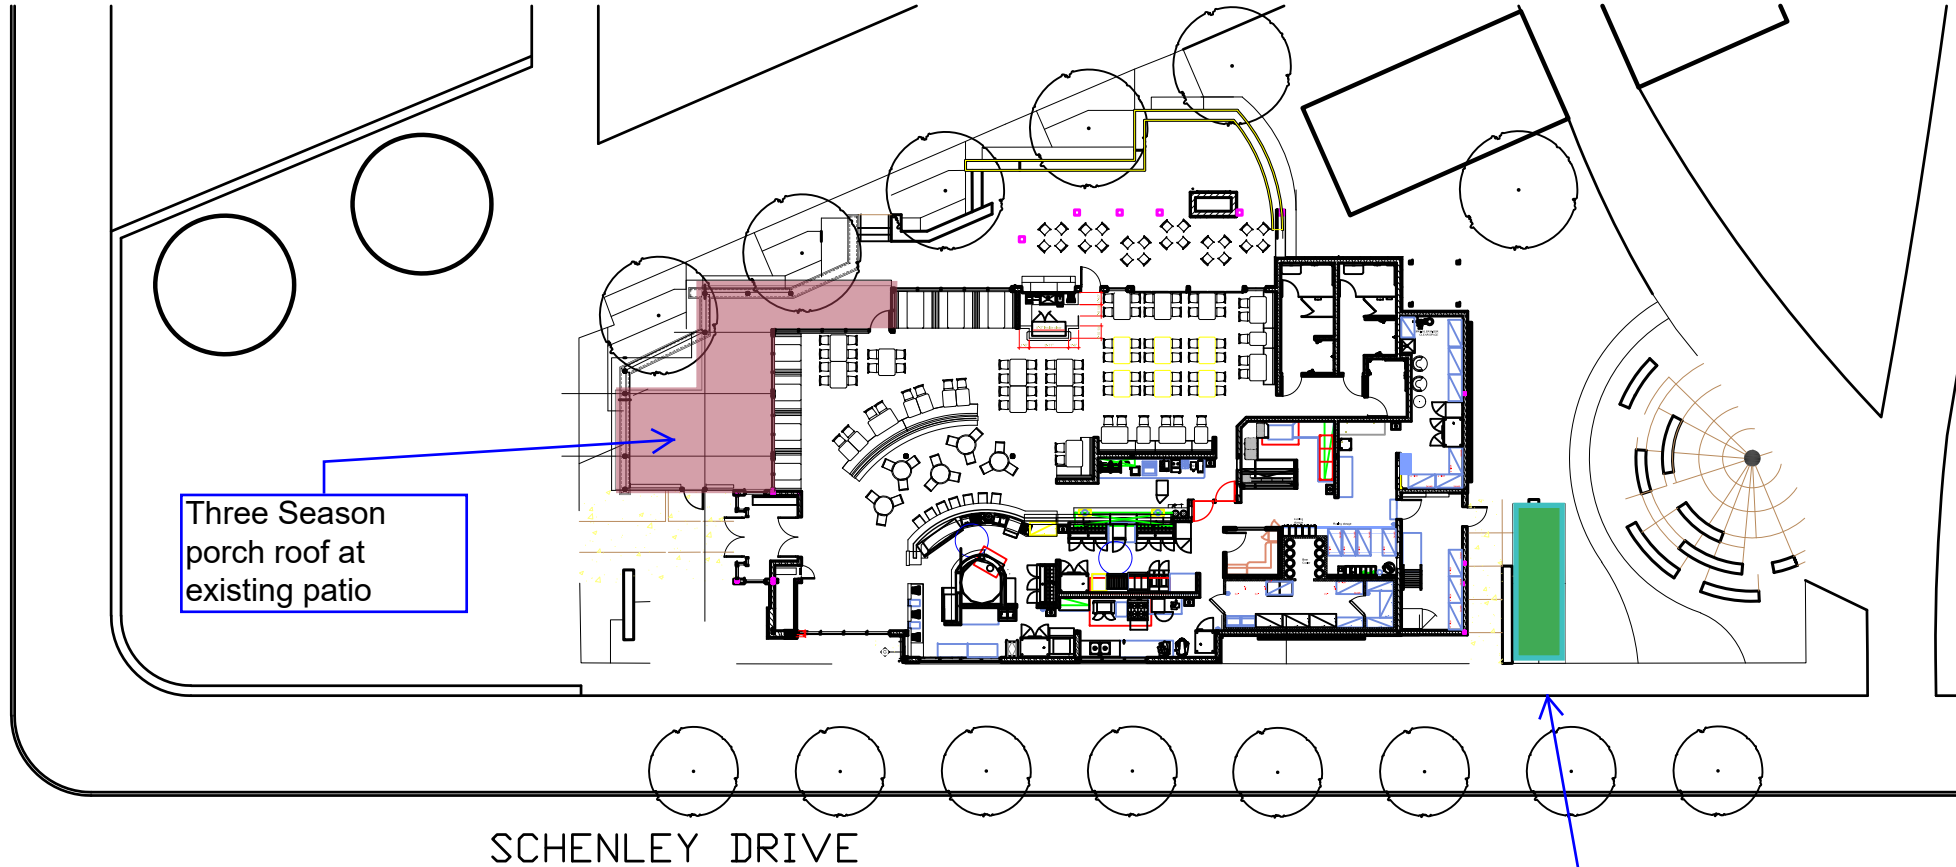

Three Season porch roof at existing patio

Proposed 8' x 24' greenhouse for fresh herbs and vegetables within the restaurant (image is similar but not actual design)







VIEW OF PROPOSED PATIO AWNING FRAME




VIEW OF PROPOSED GREENHOUSE

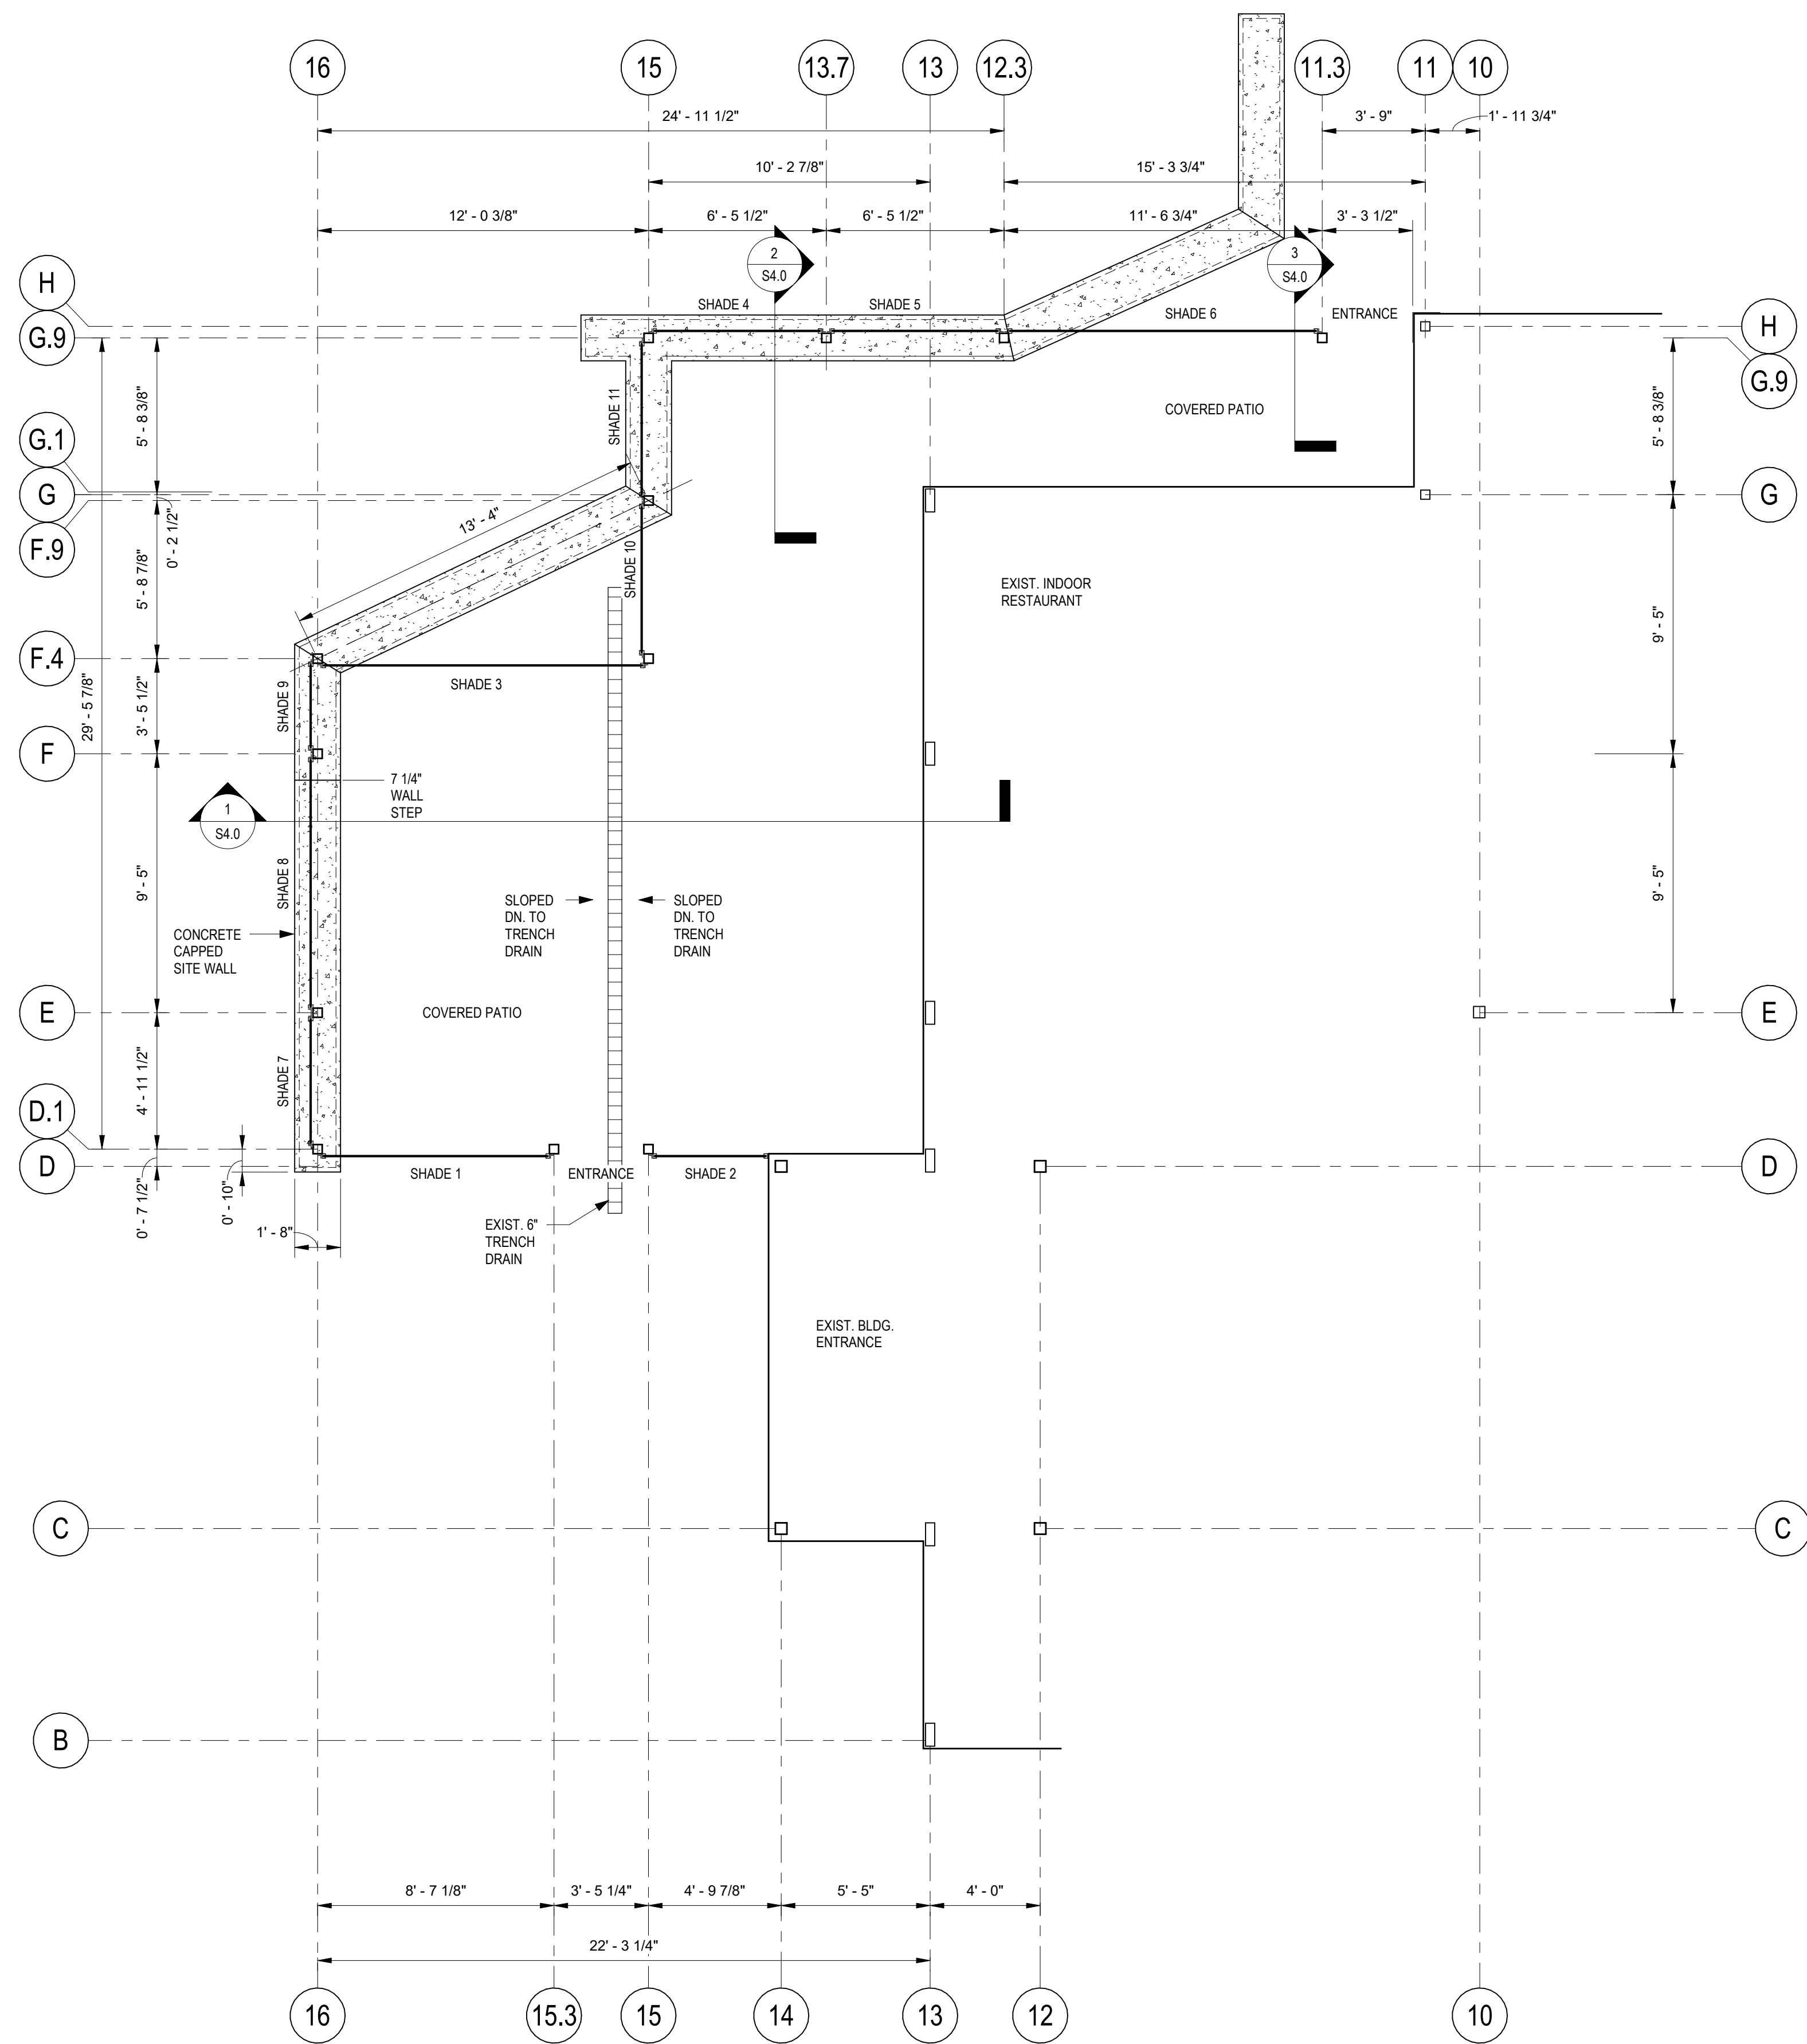


COVERED PATIO ARCHITECTURAL FLOOR PLAN
 1
 1/4" = 1'-0"

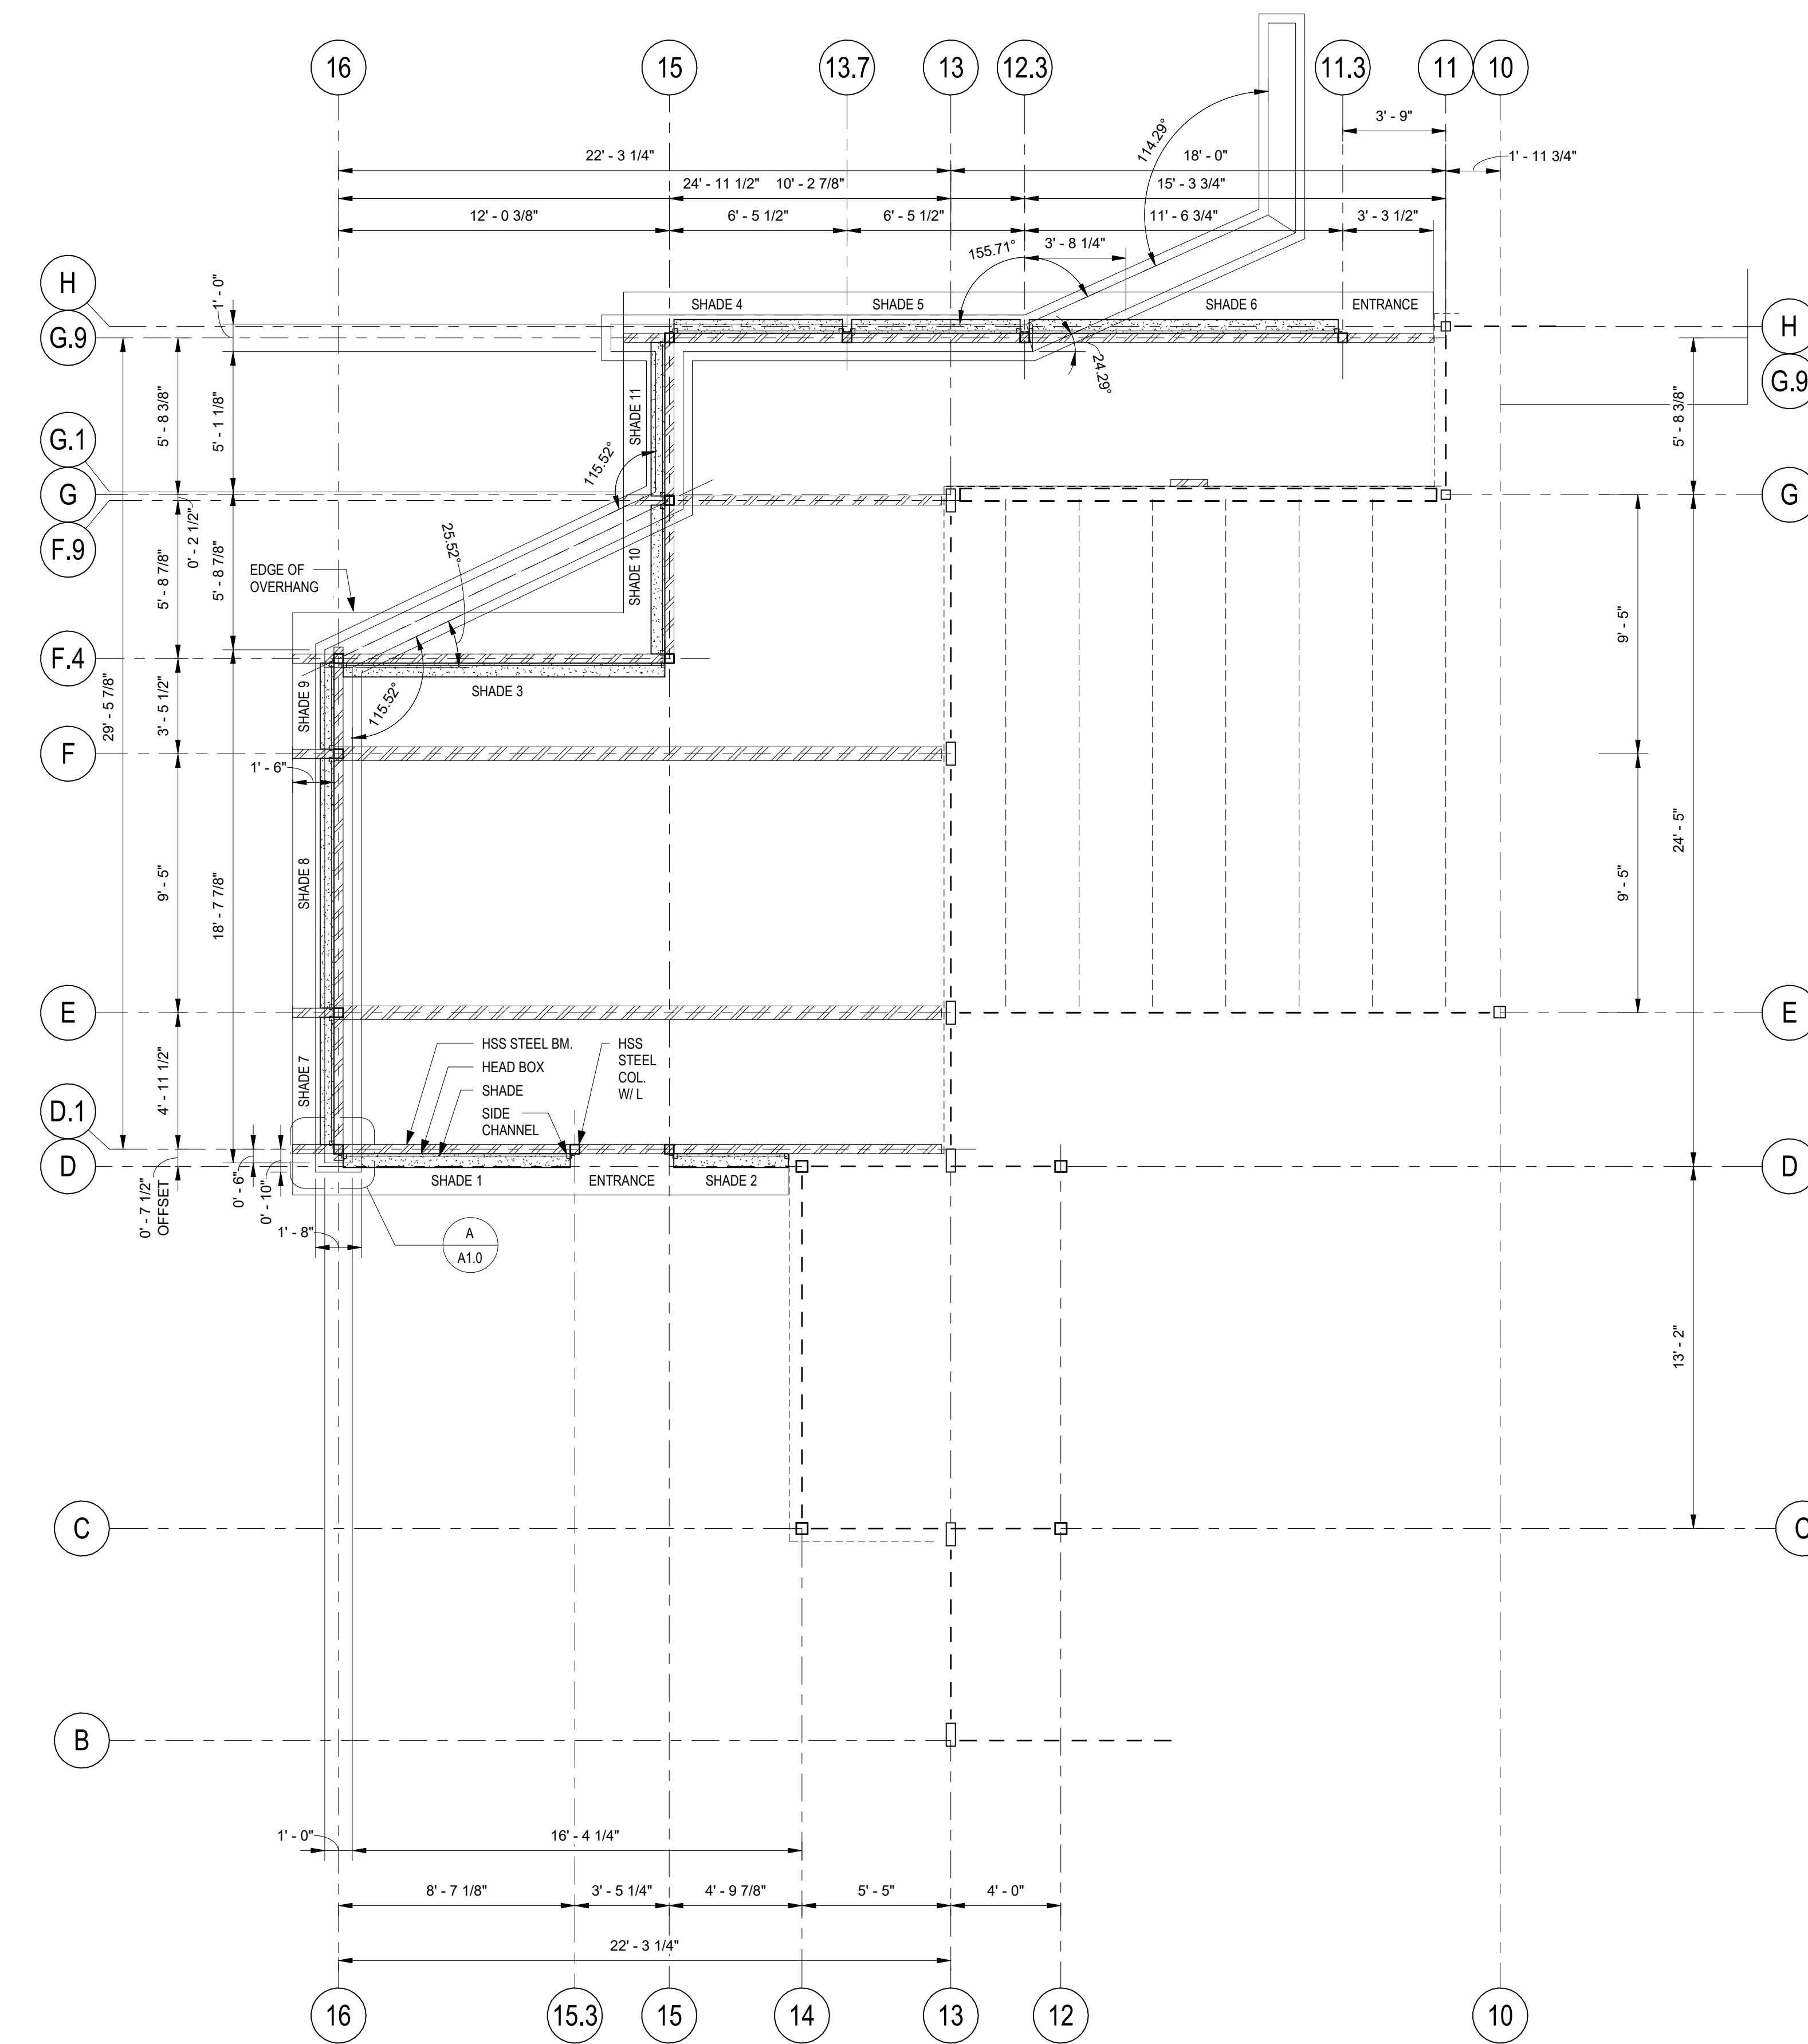


2 ROLLASHADE HEAD BOX PLAN
 1/4" = 1'-0"

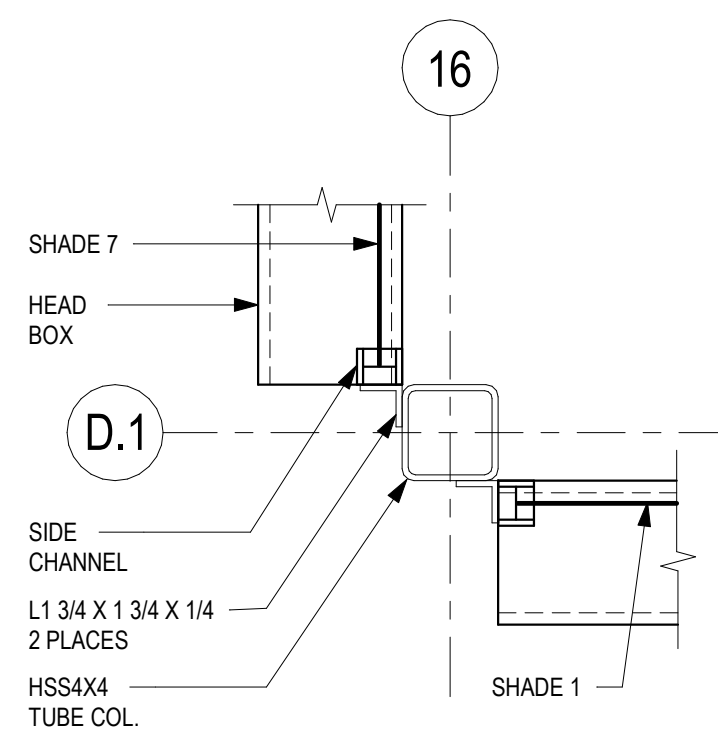

PLAN VIEW

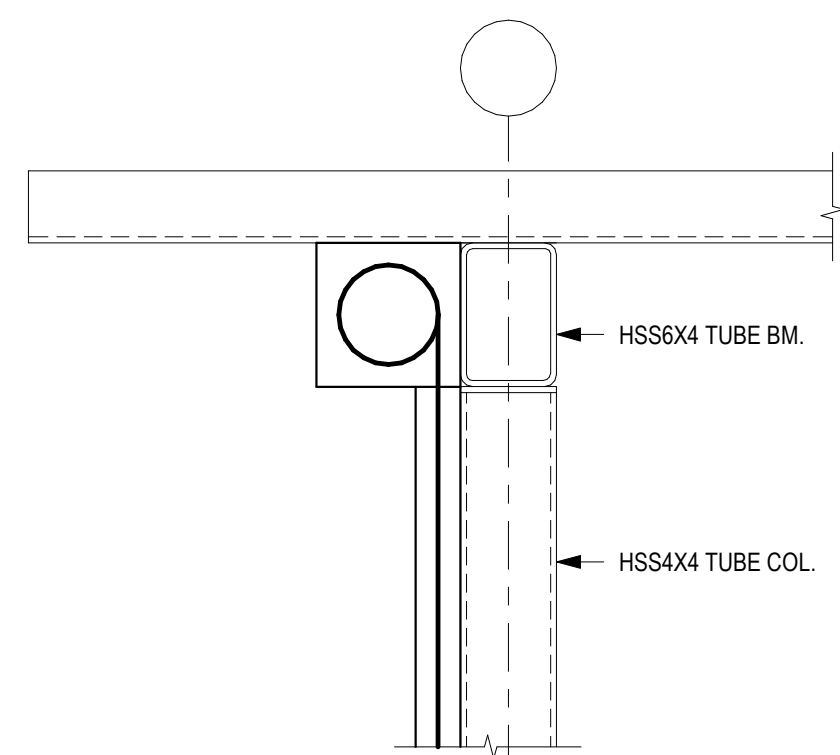

ELEVATION
 @ COL. LINES 15 & 16

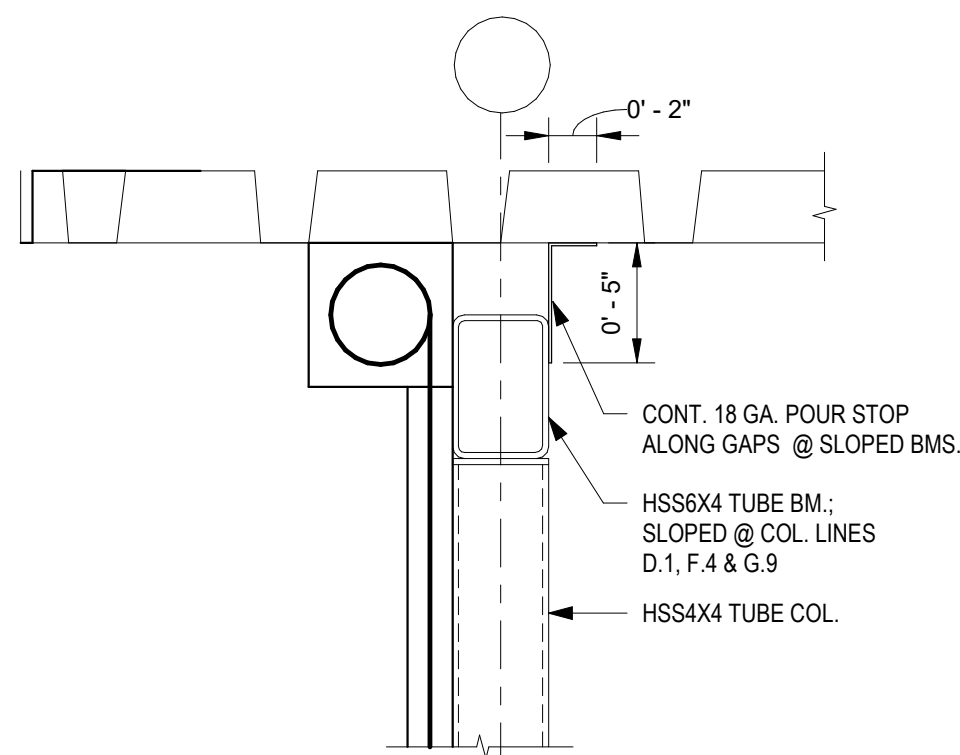


ELEVATION
 @ COL. LINES D.1, F.4 & G.9

A
 DETAIL A/A1.0
 1 1/2" = 1'-0"

ALL DIMENSIONS AND ELEVATIONS OF EXISTING STRUCTURES SHOWN ON THE DRAWINGS ARE OBTAINED FROM AVAILABLE SOURCES, AND ARE NOT GUARANTEED TO BE TRUE AND EXACT. THE GENERAL CONTRACTOR SHALL VERIFY THESE DIMENSIONS AND ELEVATIONS BY ACTUAL FIELD MEASUREMENTS PRIOR TO PURCHASE AND FABRICATION OF ANY MATERIALS AND START OF CONSTRUCTION WORK, AND REPORT ANY DISCREPANCIES TO THE ARCHITECT AND THE STRUCTURAL ENGINEER-OF-RECORD FOR CORRECTIVE MEASURES.

FARRIS STRUCTURAL ENGINEERS, LLC
 CONSULTING STRUCTURAL ENGINEERS
 428 E. CLEN MOORE BLVD.
 NEW CASTLE, PA 16105
 724-698-7478 (O)
 412-512-6883 (C)

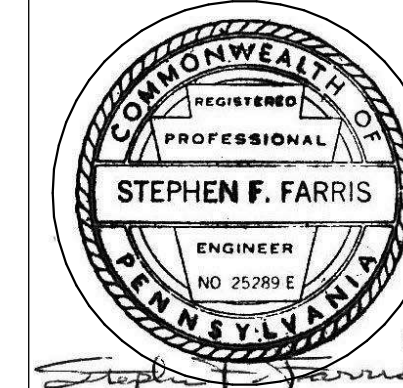

COVERED PATIO ARCHITECTURAL PLANS


A1.0

THIS DRAWING IS THE PROPERTY OF THE DESIGN FIRM OF EAT'N PARK HOSPITALITY GROUP. REPRODUCTION OR REUSE IN ANY MANNER WITHOUT THE WRITTEN PERMISSION IS STRICTLY PROHIBITED.


EAT'N PARK HOSPITALITY GROUP
 2800 W. SCHENLEY DRIVE
 HONOLULU, HI 96819
 PHONE: (412) 461-2000
 FAX: (412) 476-8556
 WWW.EATNPARK.COM

PROJECT
 THE PORCH
 51 SCHENLEY DRIVE
 PITTSBURGH, PA.
 15213


THE PORCH

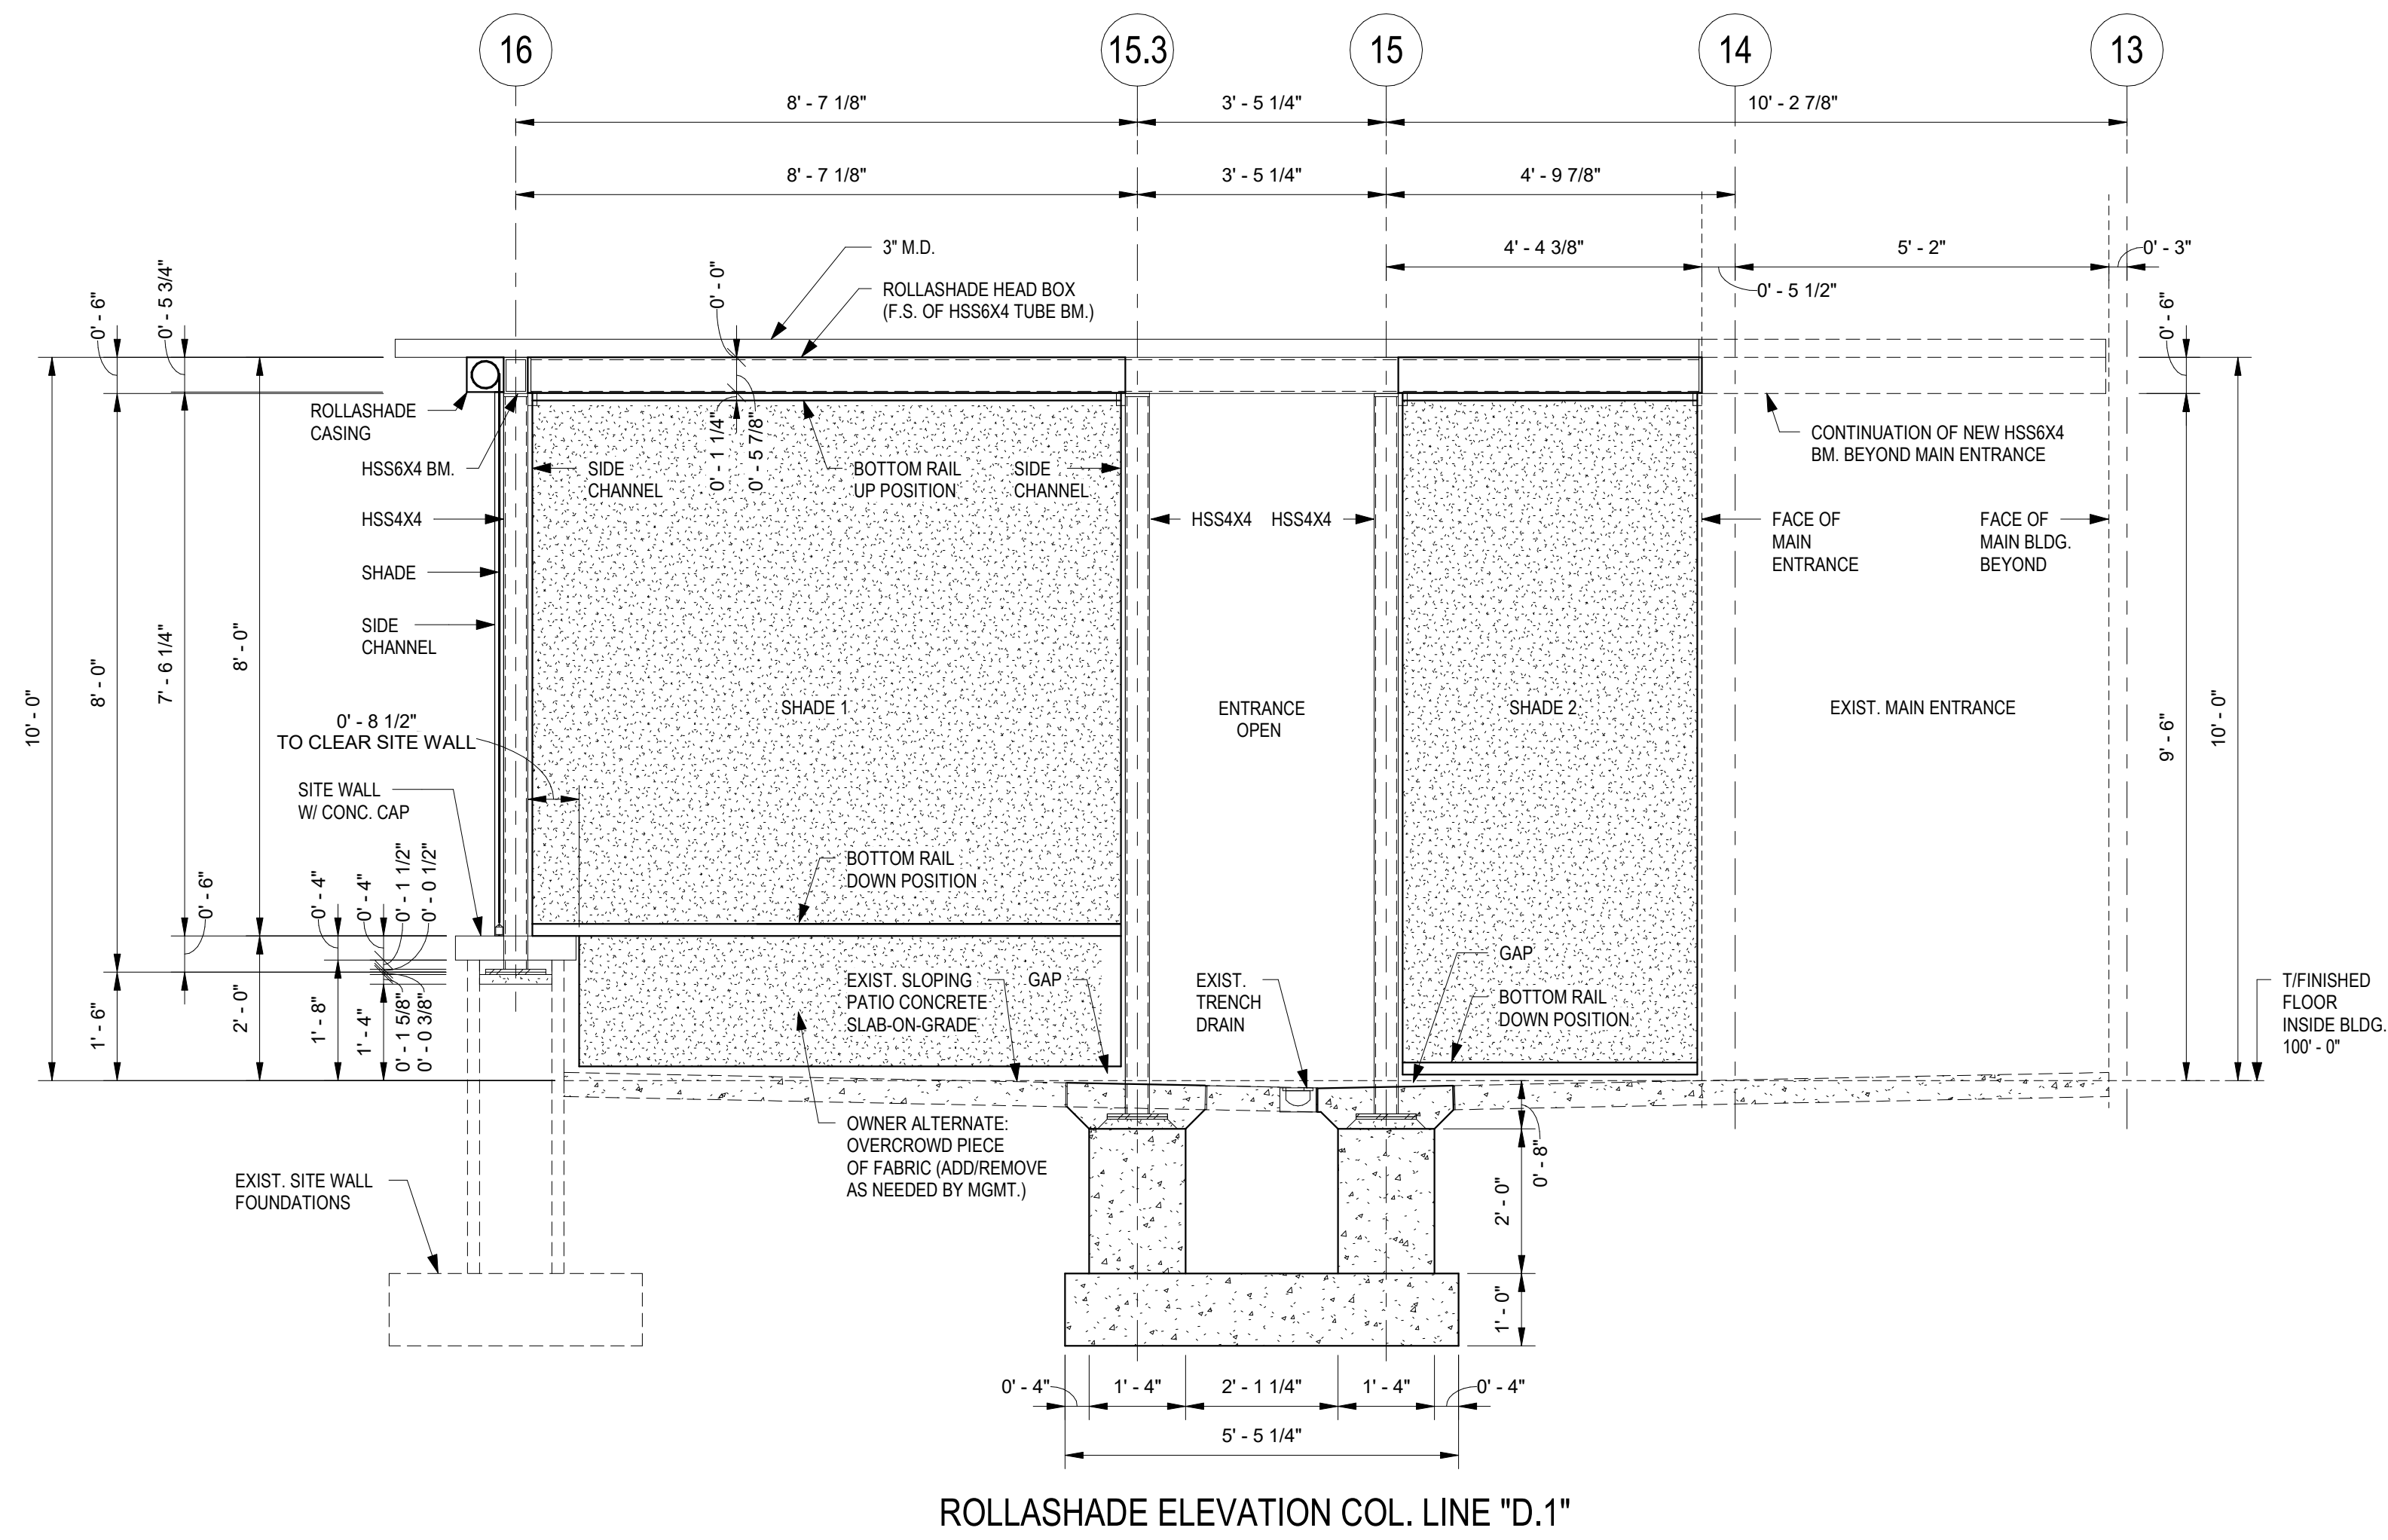


ROLLSHADE ELEVATION COL. LINE
"D.1"
1/2" = 1'-0"

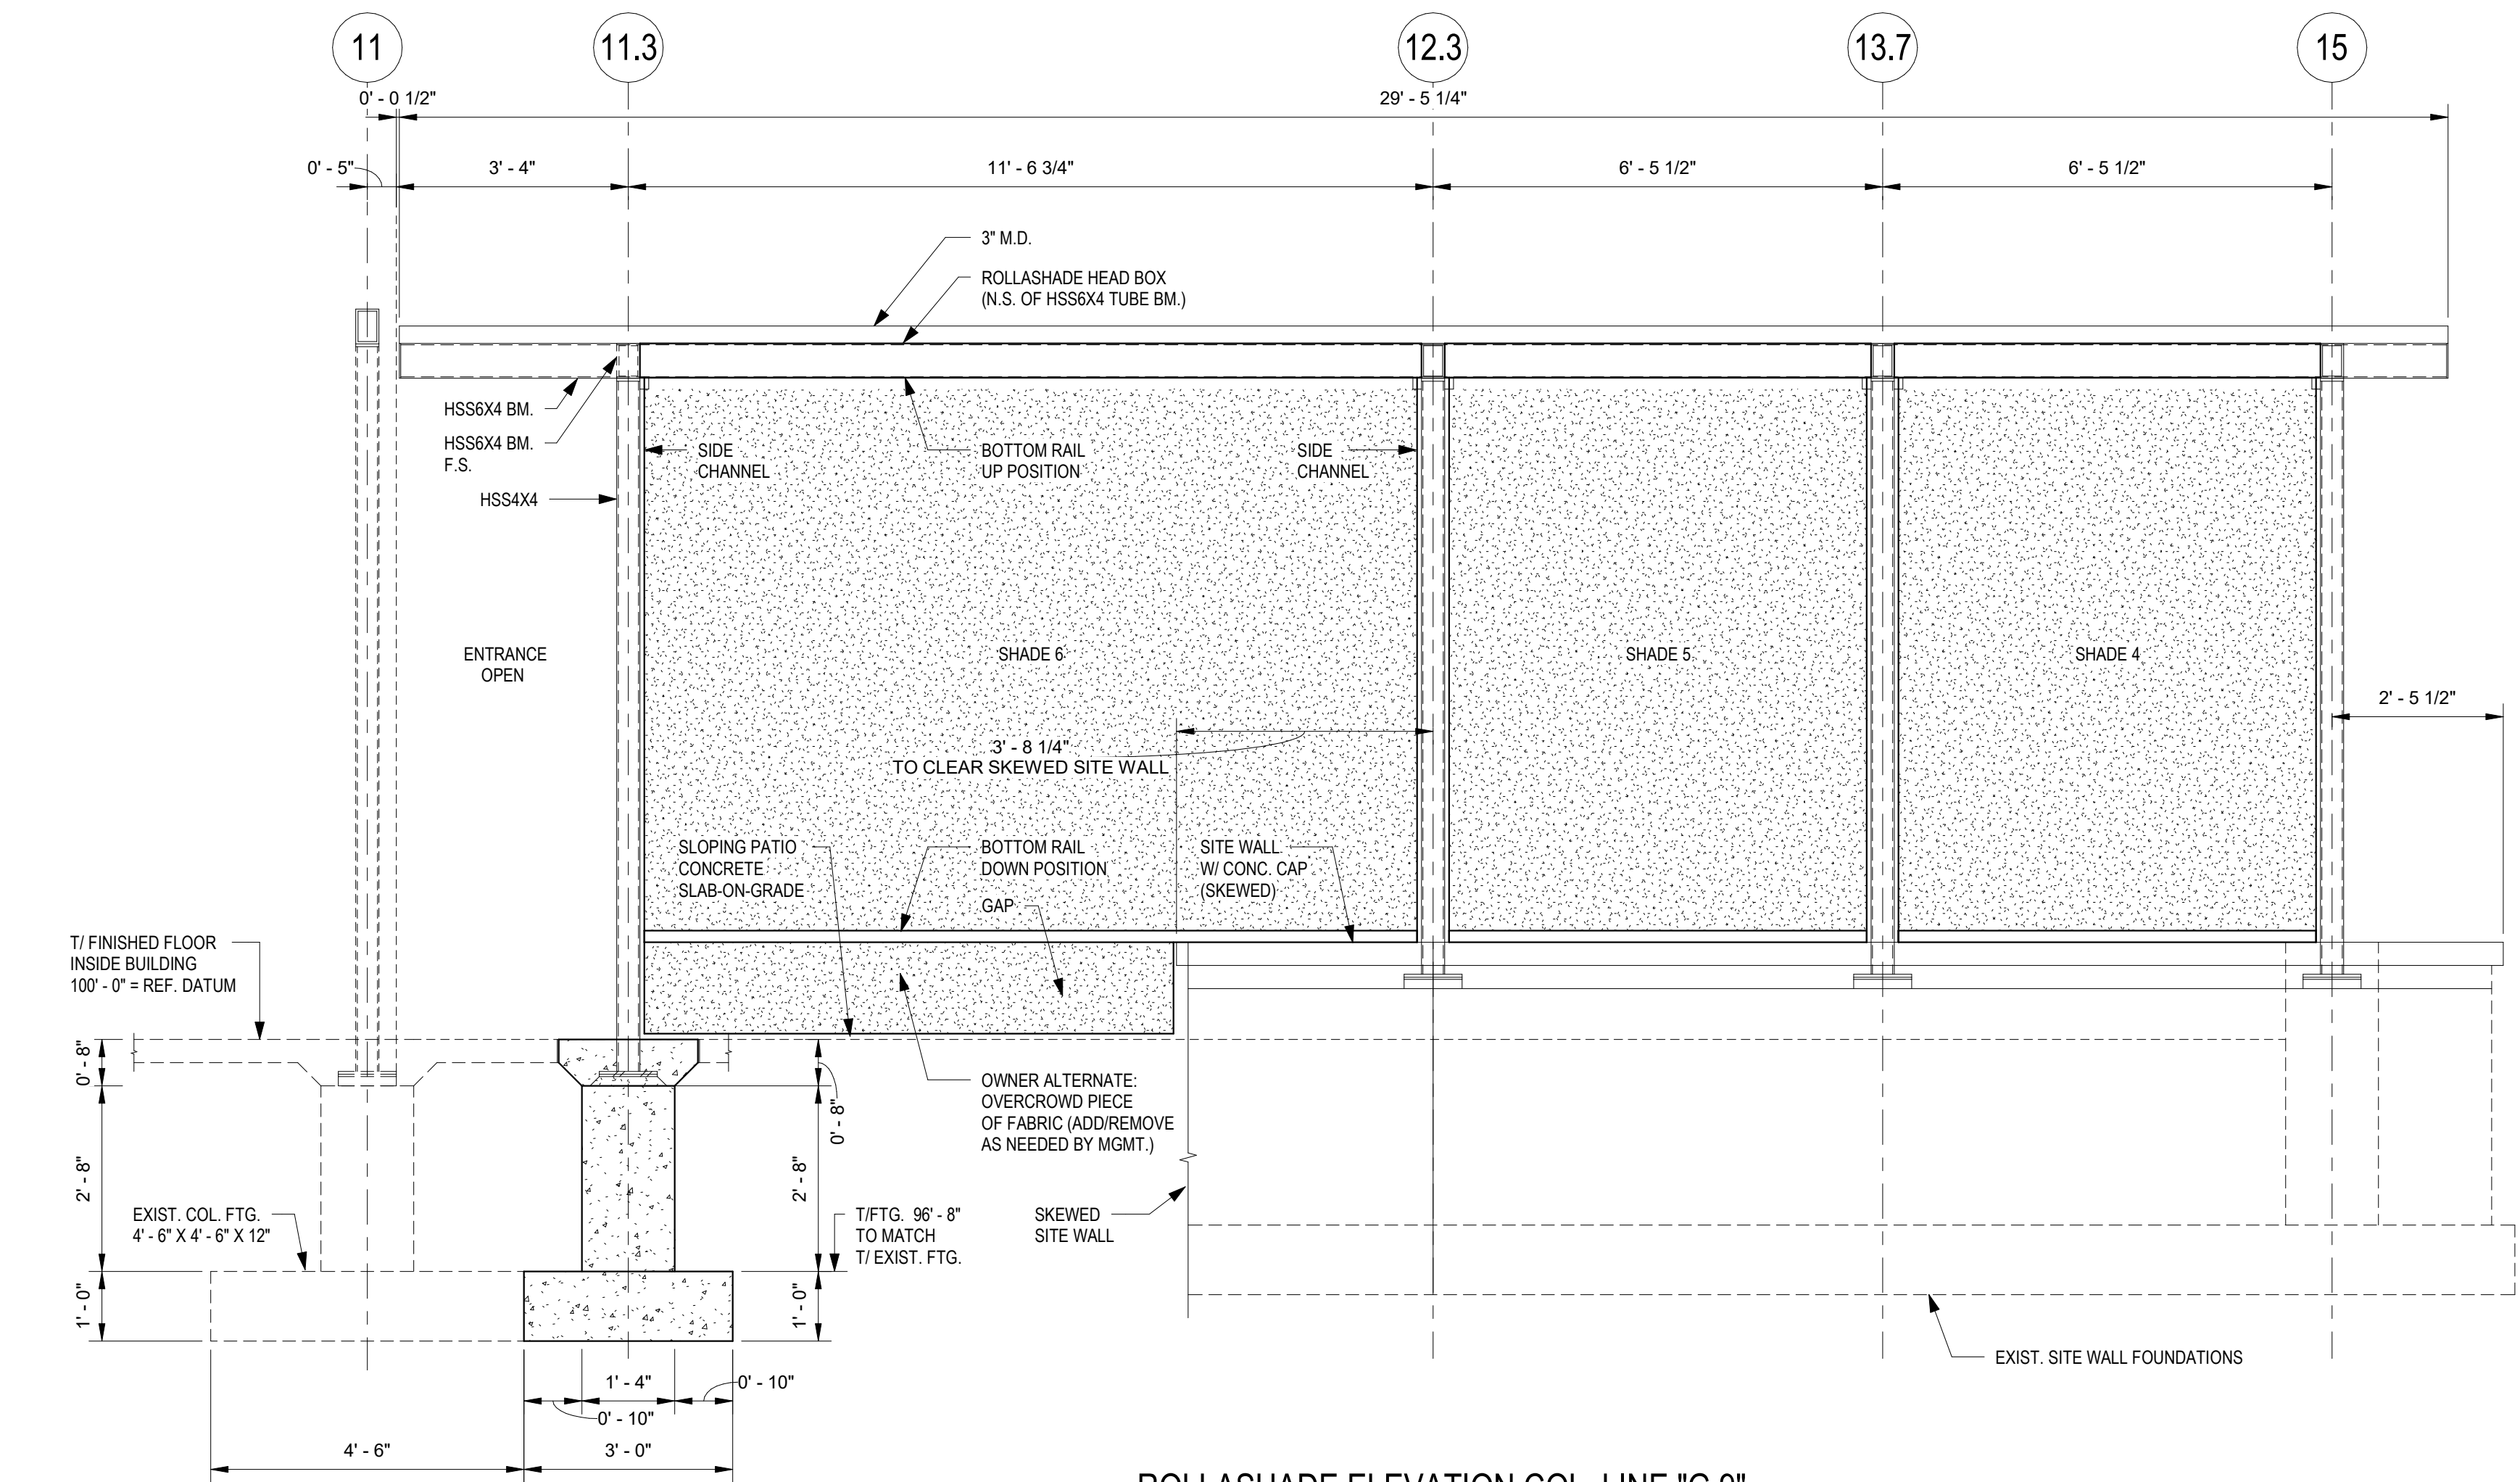

ROLLSHADE ELEVATION COL. LINE
"G.9"
1/2" = 1'-0"

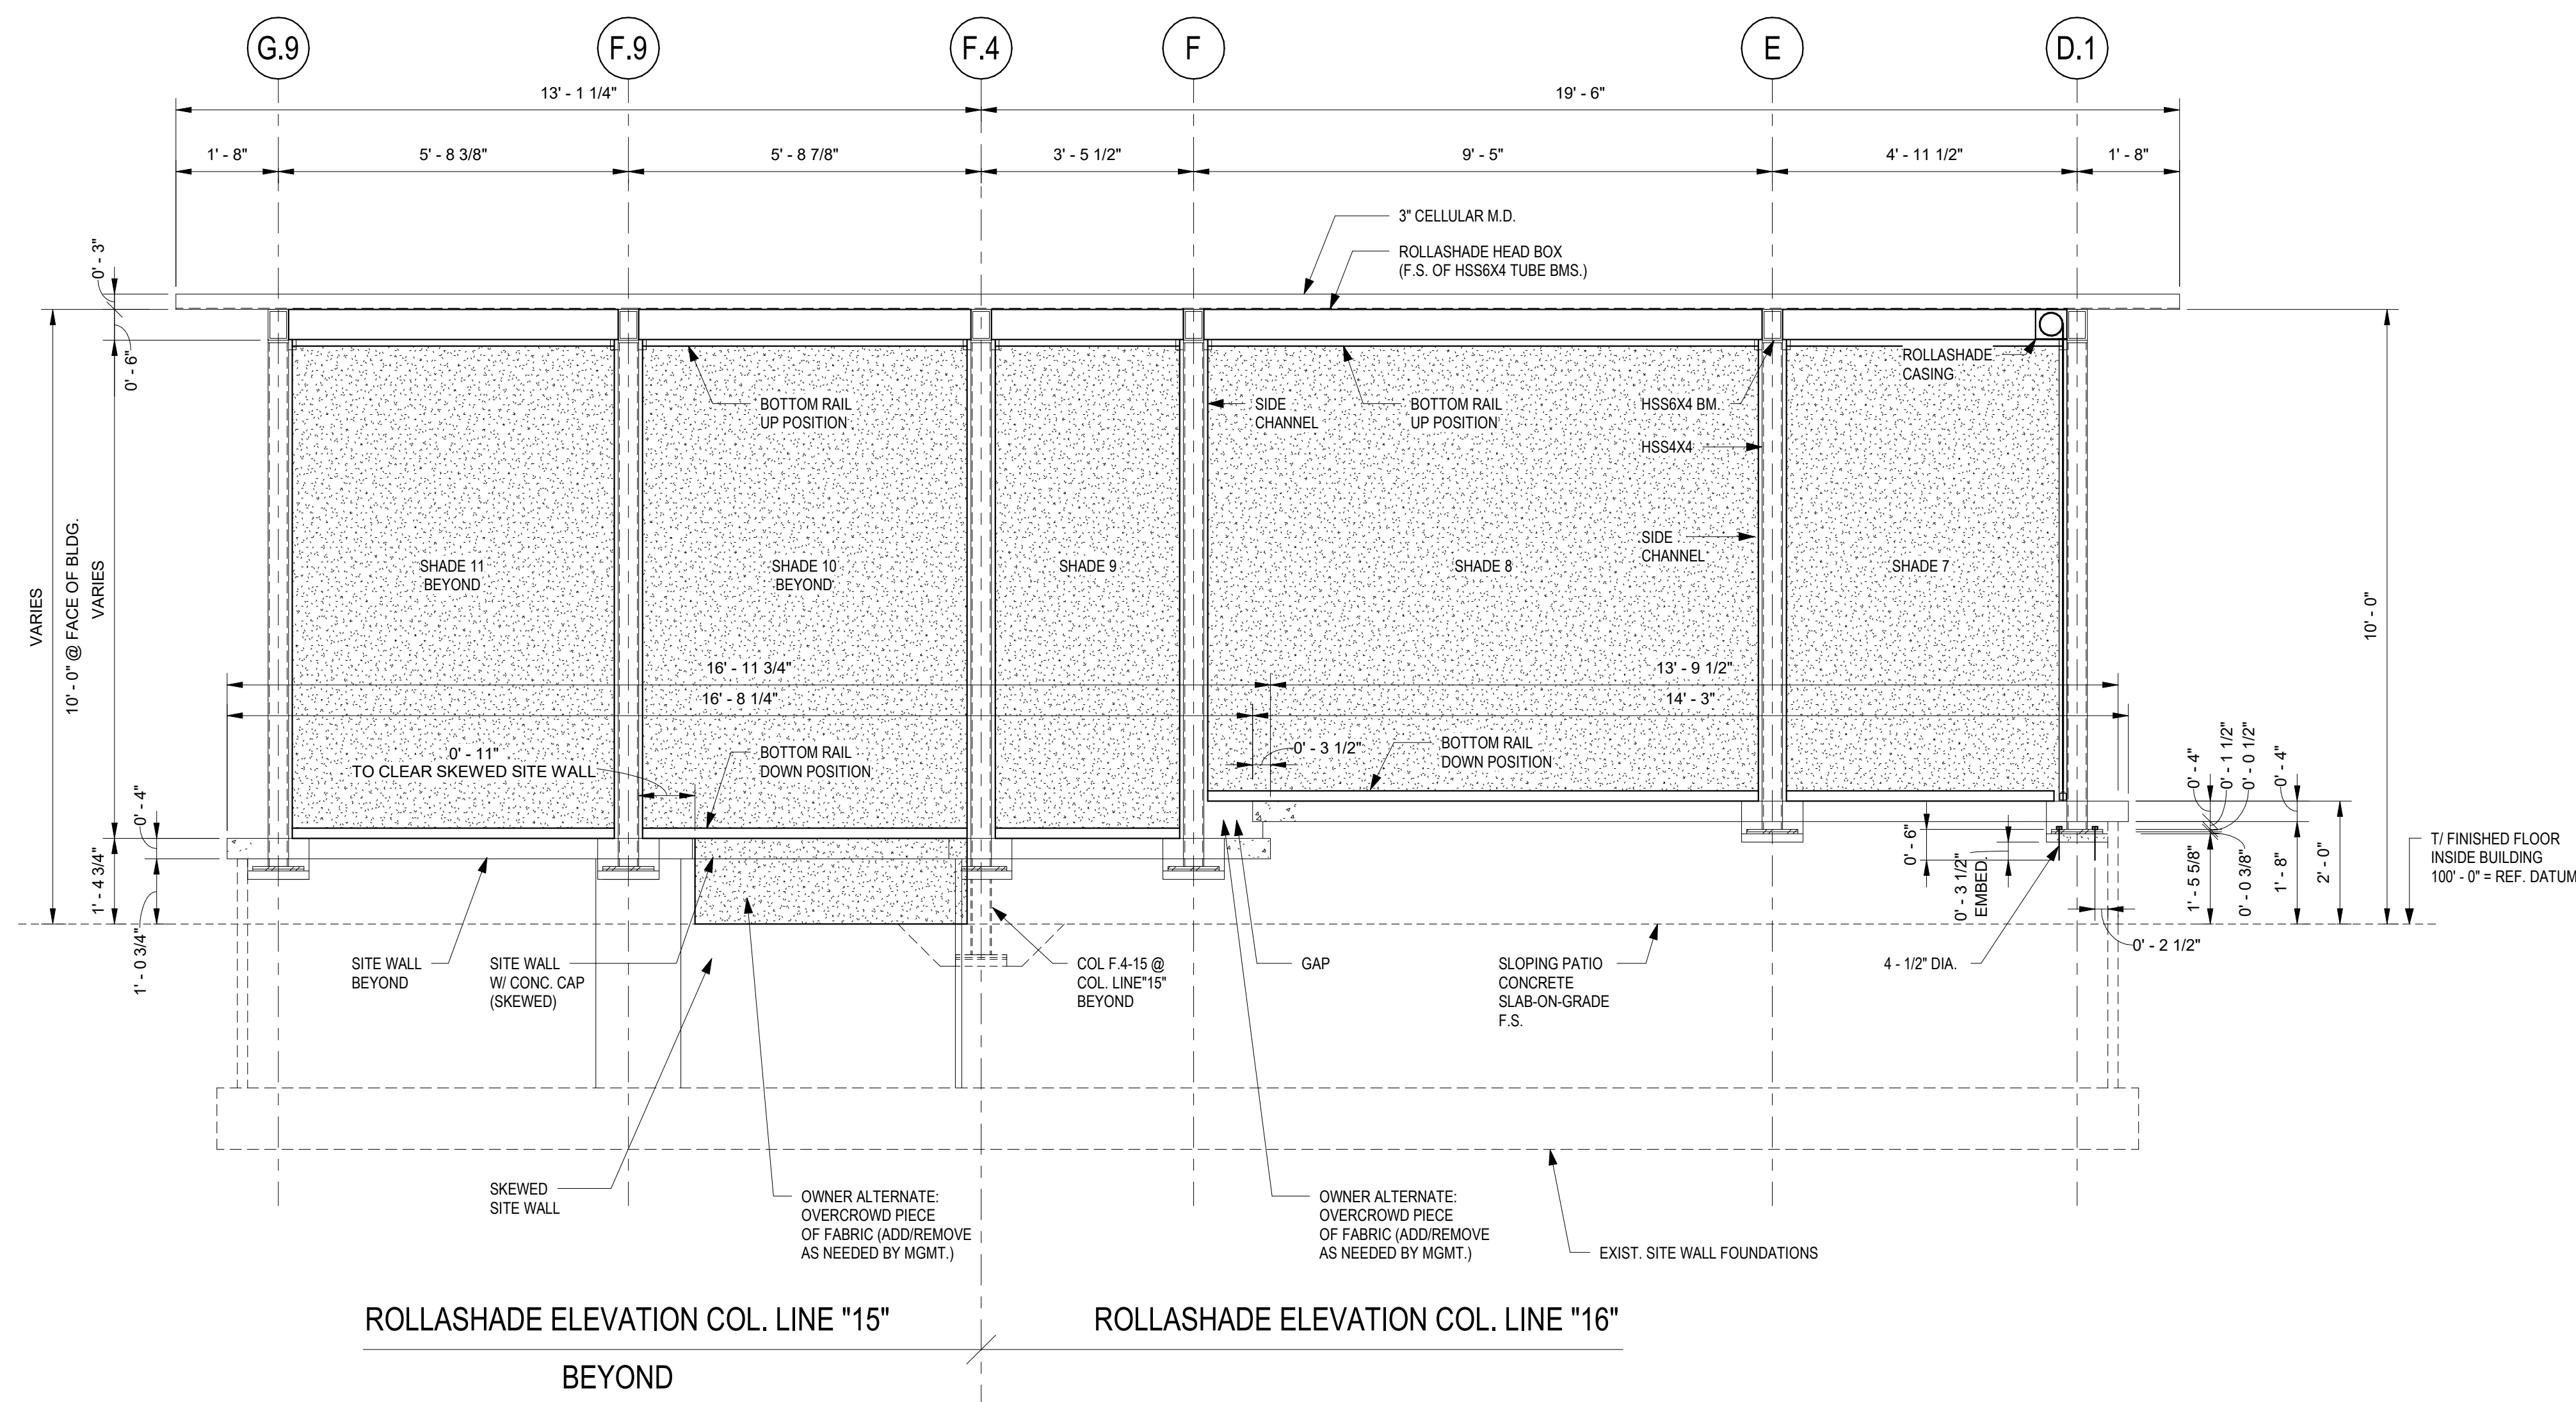


ROLLSHADE ELEVATION COL. LINES
"15" & "16"
1/2" = 1'-0"

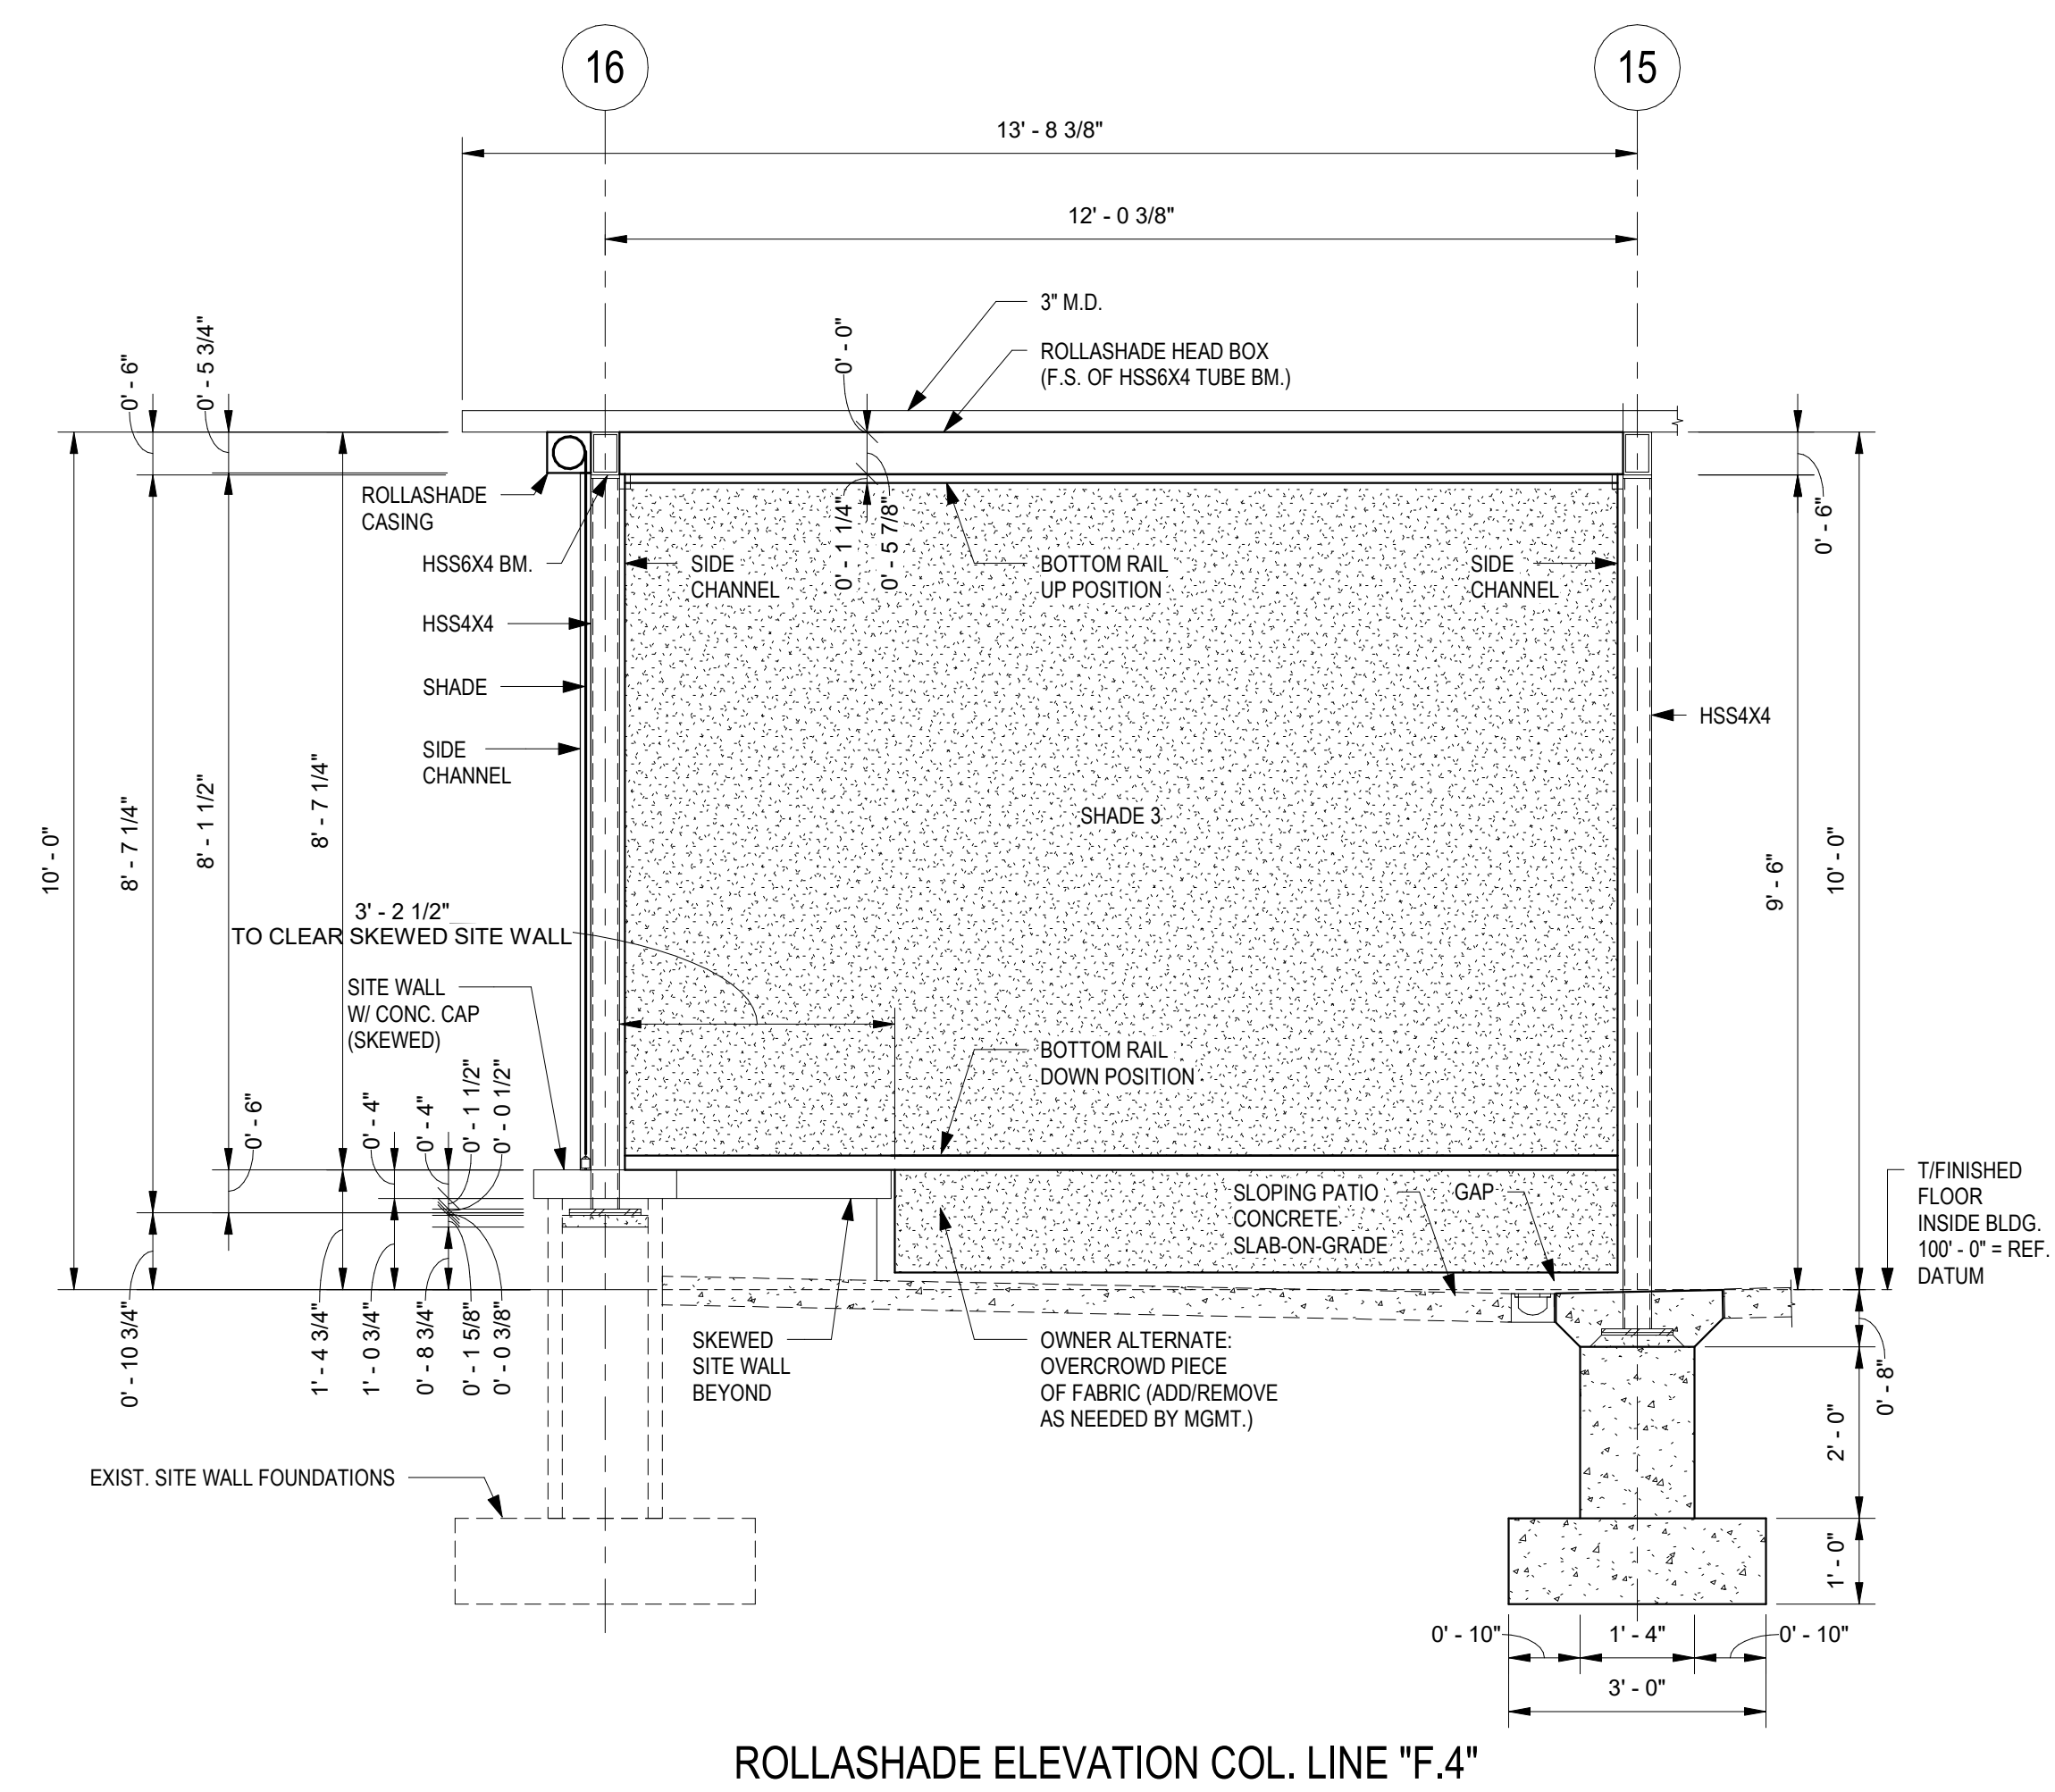

ROLLSHADE ELEVATION COL. LINE
"F.4"
1/2" = 1'-0"

FARRIS STRUCTURAL ENGINEERS
LLC
CONSULTING STRUCTURAL ENGINEERS
428 E. CLEN MOORE BLVD. NEW CASTLE, PA 16105
724-698-7478 (O)
412-512-6883 (C)

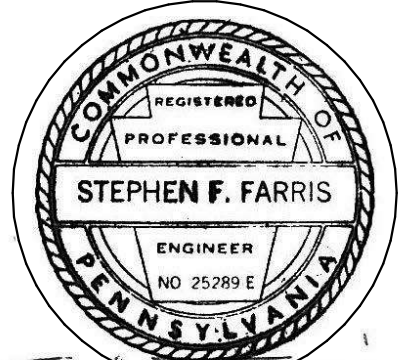

THIS DRAWING IS THE PROPERTY OF THE DESIGN FIRM OF EAT 'N PARK HOSPITALITY GROUP. REPRODUCTION OR REUSE IN ANY MANNER WITHOUT THE WRITTEN PERMISSION IS STRICTLY PROHIBITED.


EAT 'N PARK HOSPITALITY GROUP
2800 W. STATE ST. SUITE 100
HOMESTEAD, PA 15110
PHONE: (412) 461-2000
FAX: (412) 476-8556
WWW.EATNPAK.COM

PROJECT
THE PORCH BY
51 SCHENLEY DRIVE
PITTSBURGH, PA.
15213


THE PORCH

ALL DIMENSIONS AND ELEVATIONS OF EXISTING STRUCTURES SHOWN ON THE DRAWINGS ARE OBTAINED FROM AVAILABLE SOURCES, AND ARE NOT GUARANTEED TO BE TRUE AND EXACT. THE GENERAL CONTRACTOR SHALL VERIFY THESE DIMENSIONS AND ELEVATIONS BY ACTUAL FIELD MEASUREMENTS PRIOR TO PURCHASE AND FABRICATION OF ANY MATERIALS AND START OF CONSTRUCTION WORK, AND REPORT ANY DISCREPANCIES TO THE ARCHITECT AND THE STRUCTURAL ENGINEER-OF-RECORD FOR CORRECTIVE MEASURES.


ROLLSHADE ELEVATIONS
A2.0

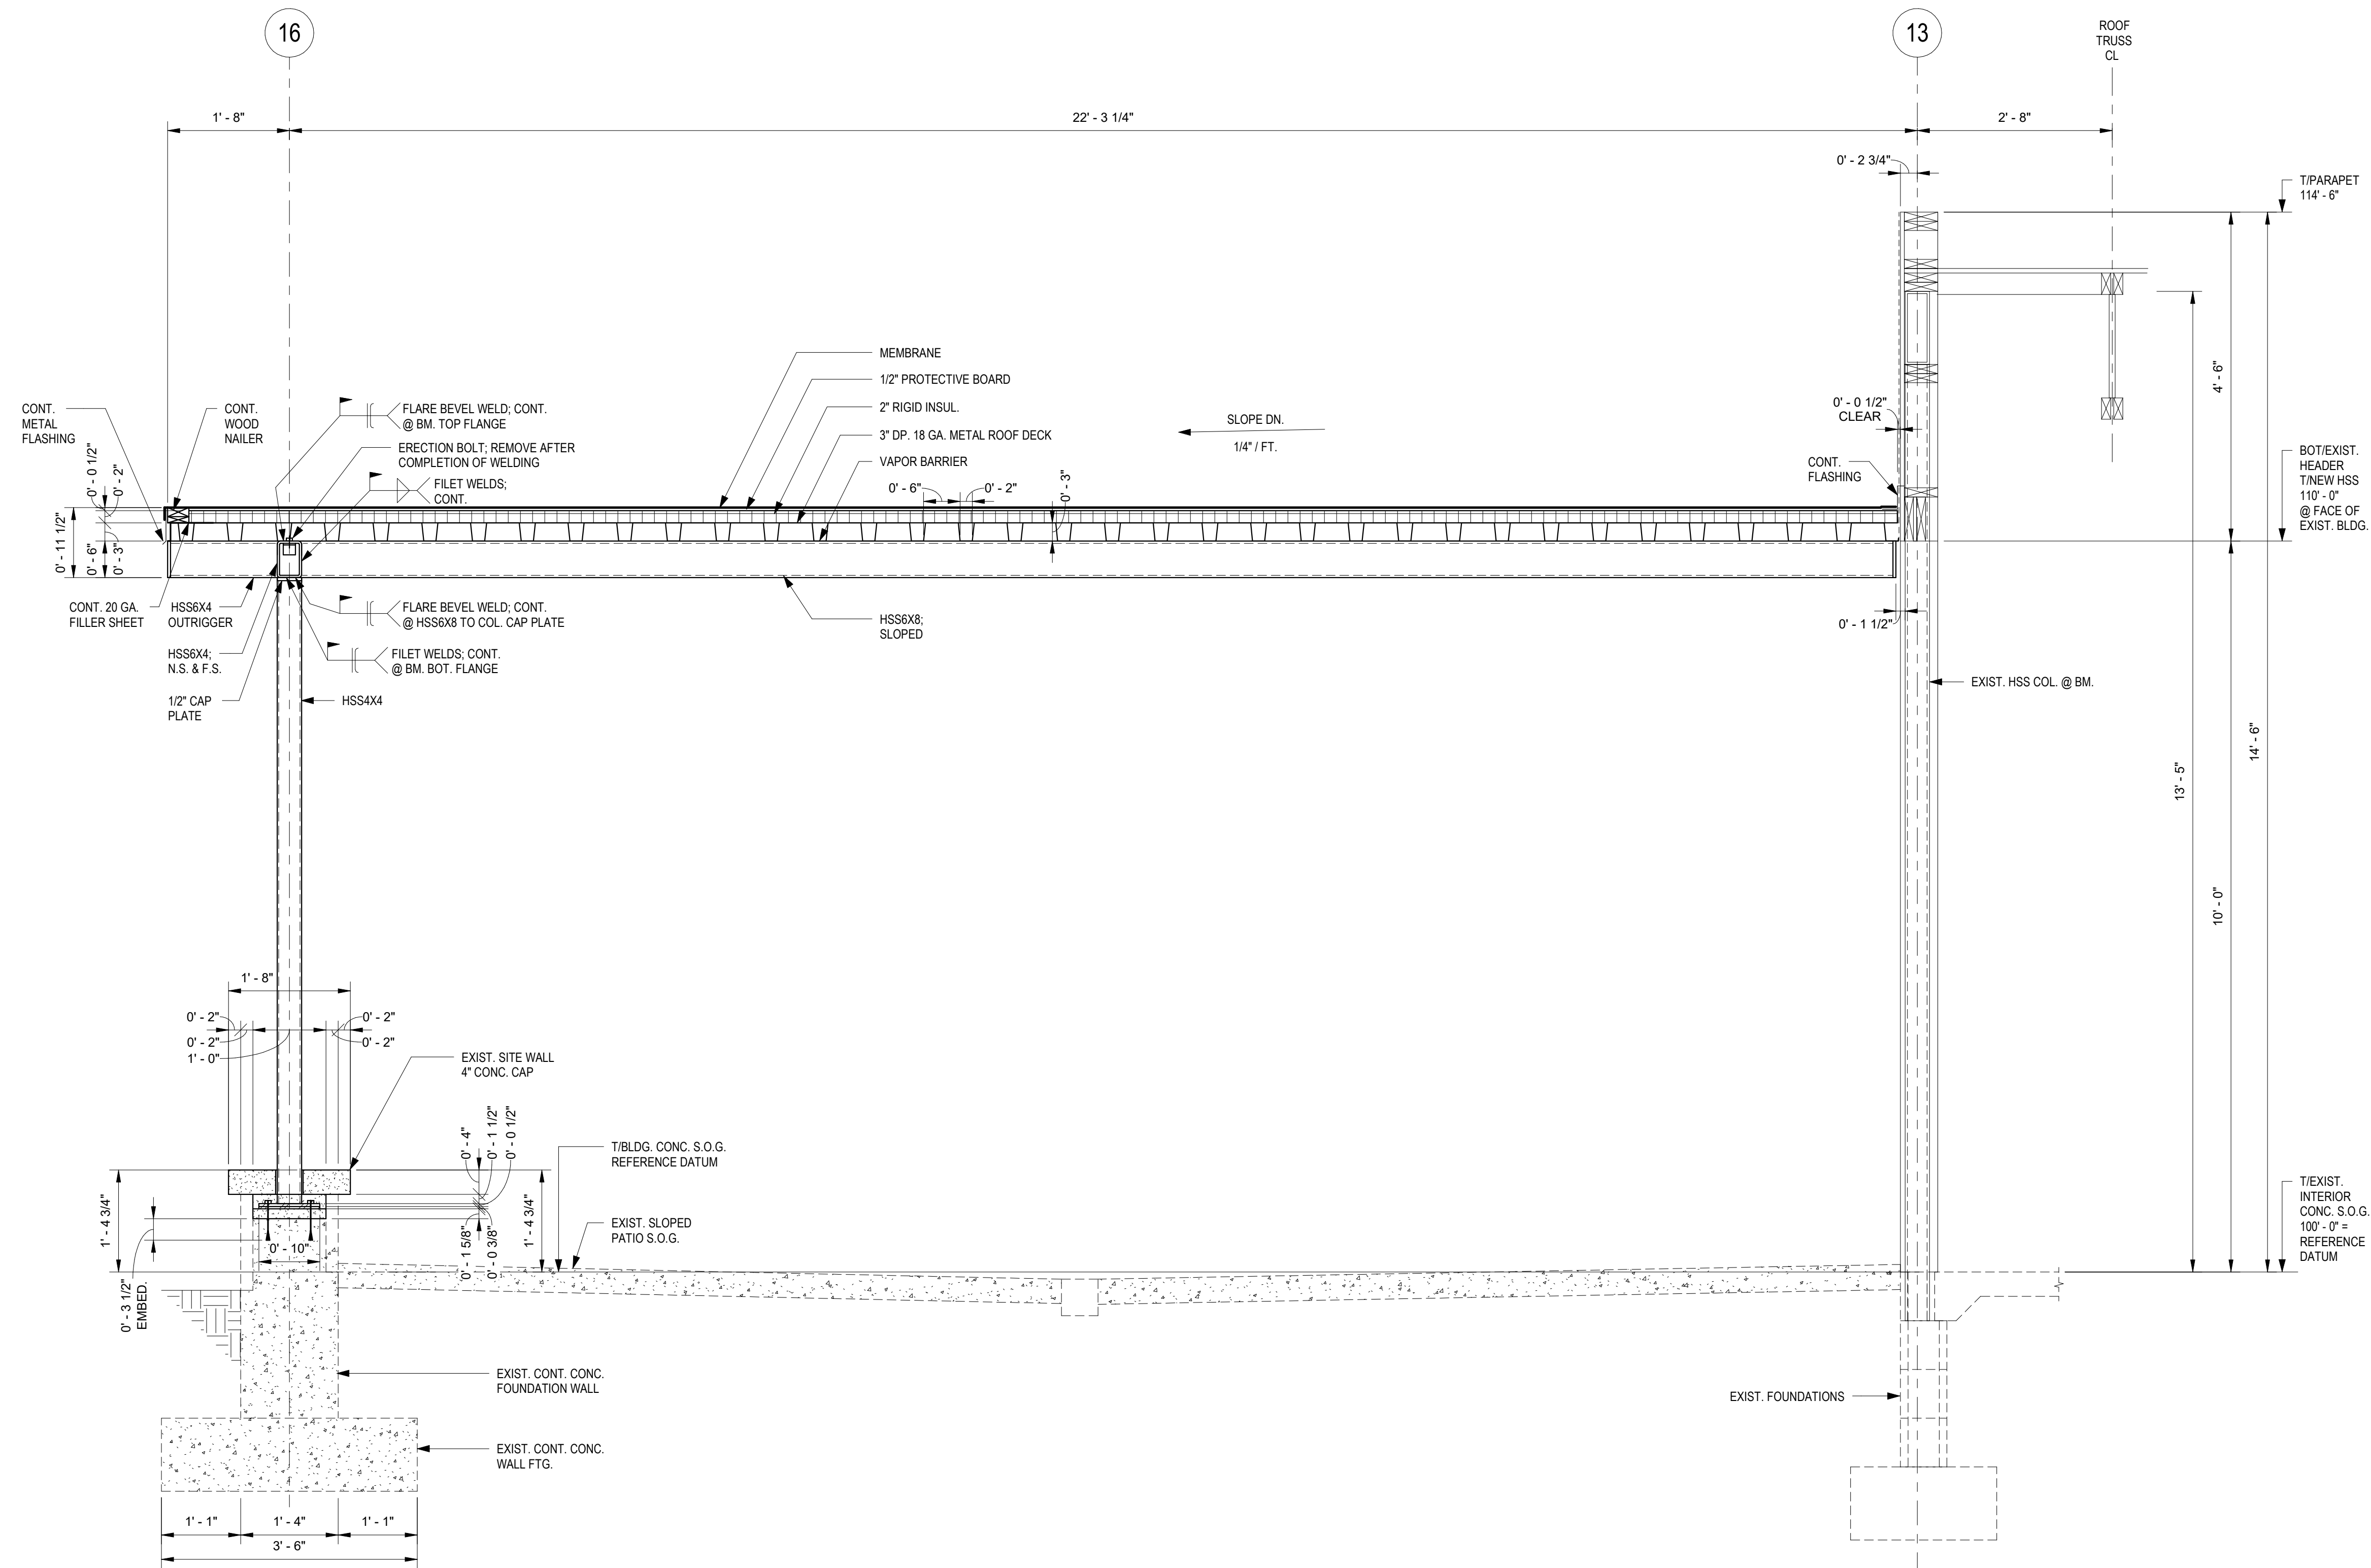


1 SECTION 1/S4.0
3/4" = 1'-0"

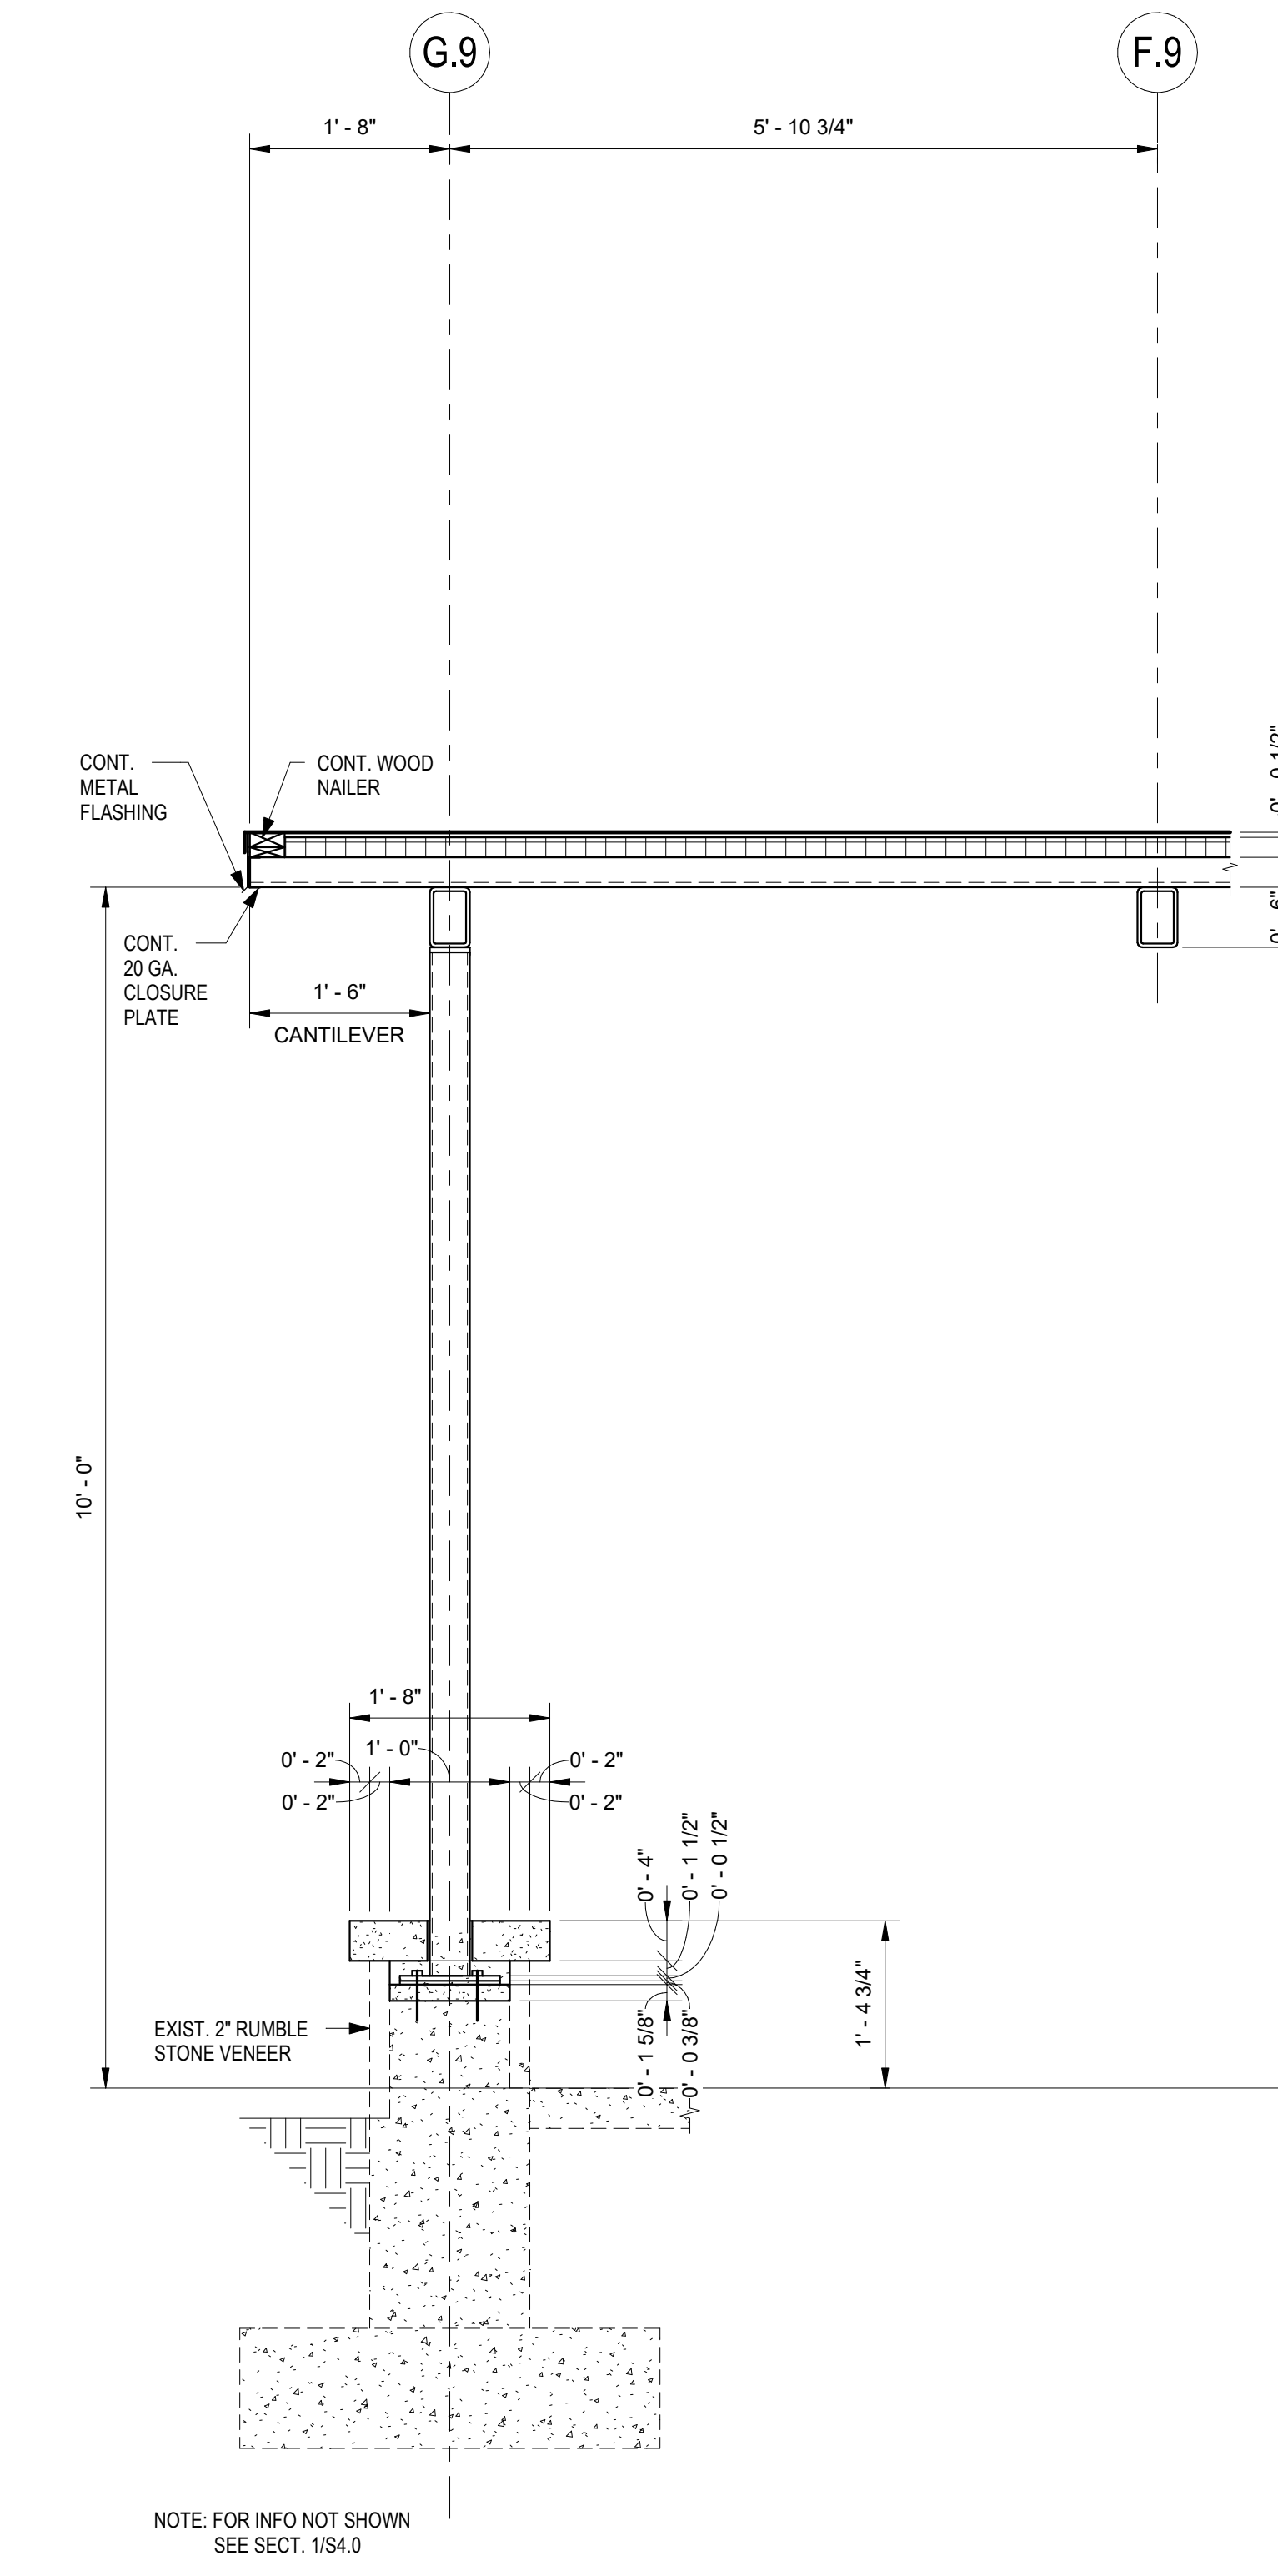


2 SECTION 2/S4.0
3/4" = 1'-0"

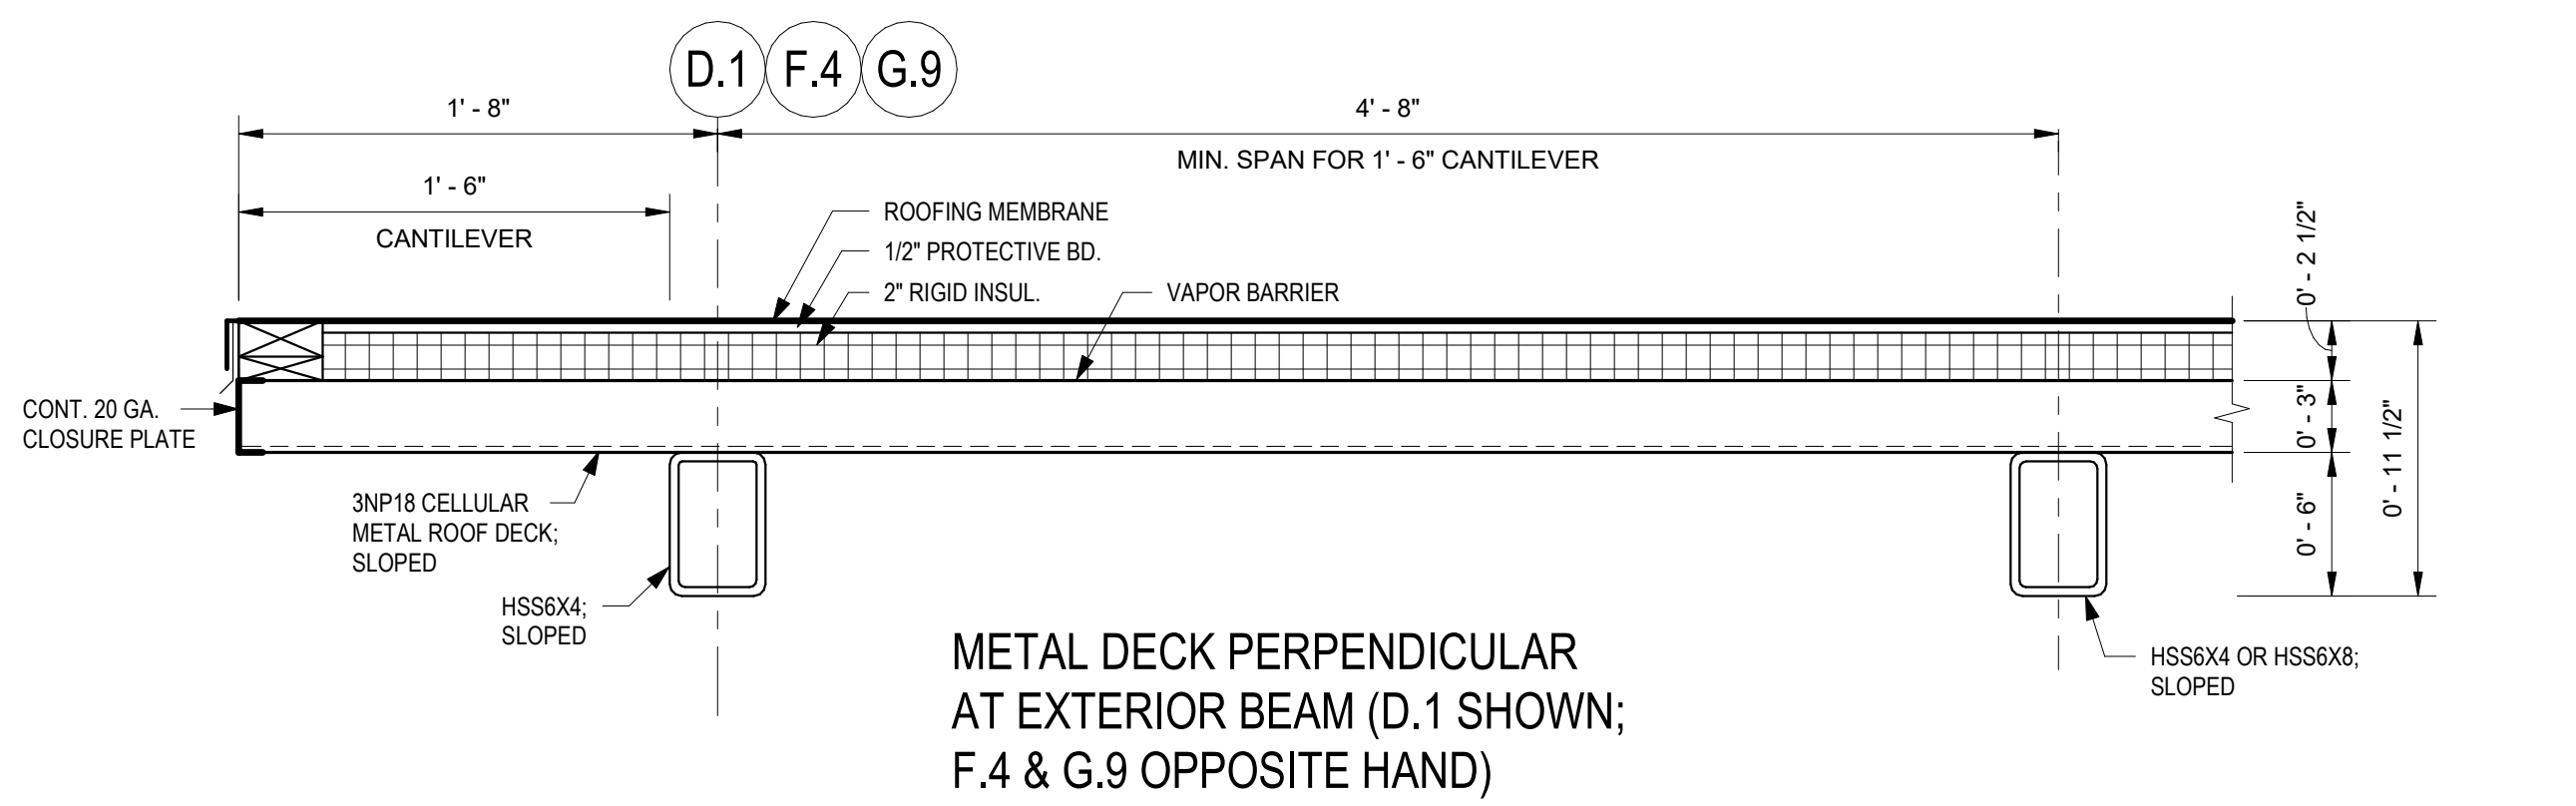


METAL DECK PERPENDICULAR
AT EXTERIOR BEAM (D.1 SHOWN;
F.4 & G.9 OPPOSITE HAND)

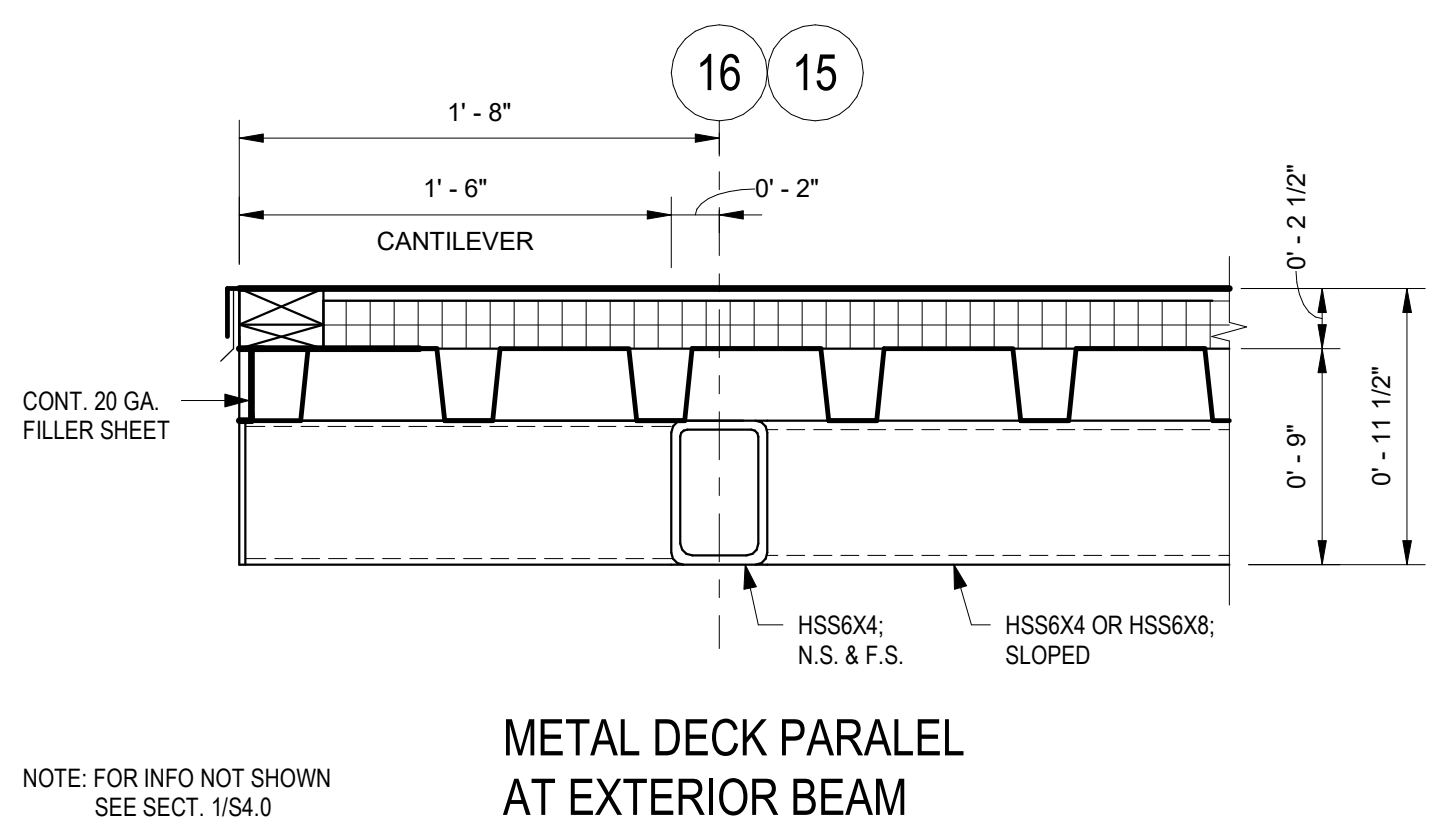

METAL DECK PARALLEL
AT EXTERIOR BEAM

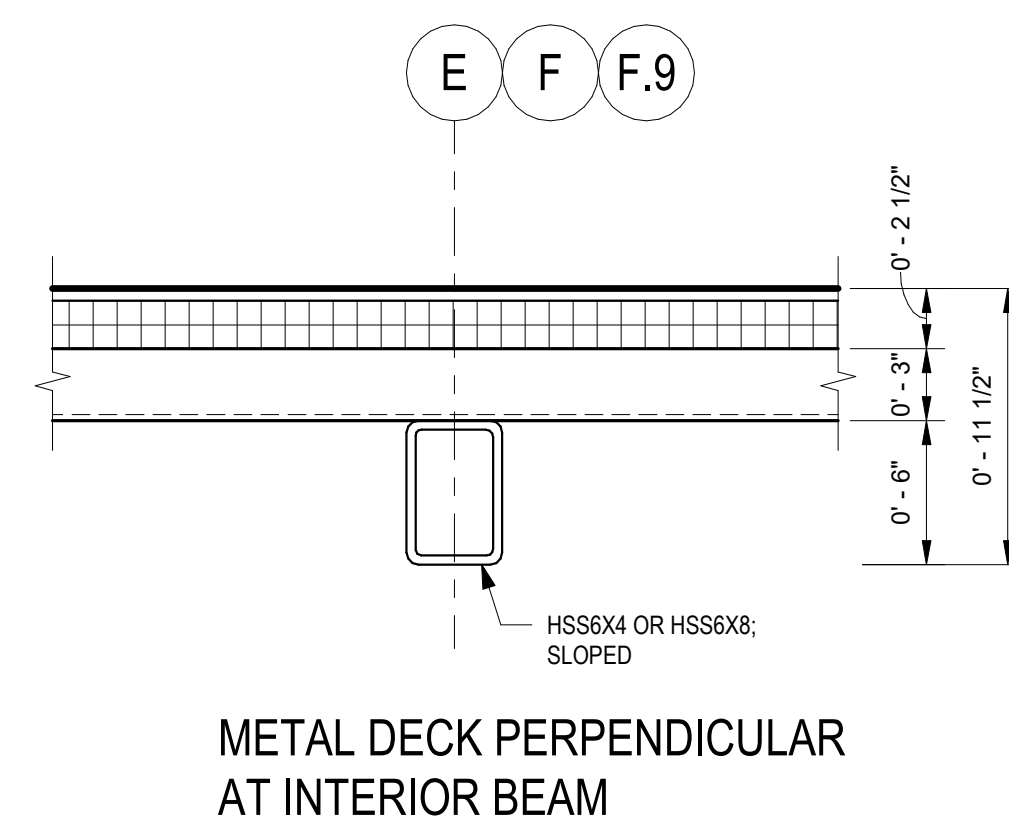

METAL DECK PERPENDICULAR
AT INTERIOR BEAM

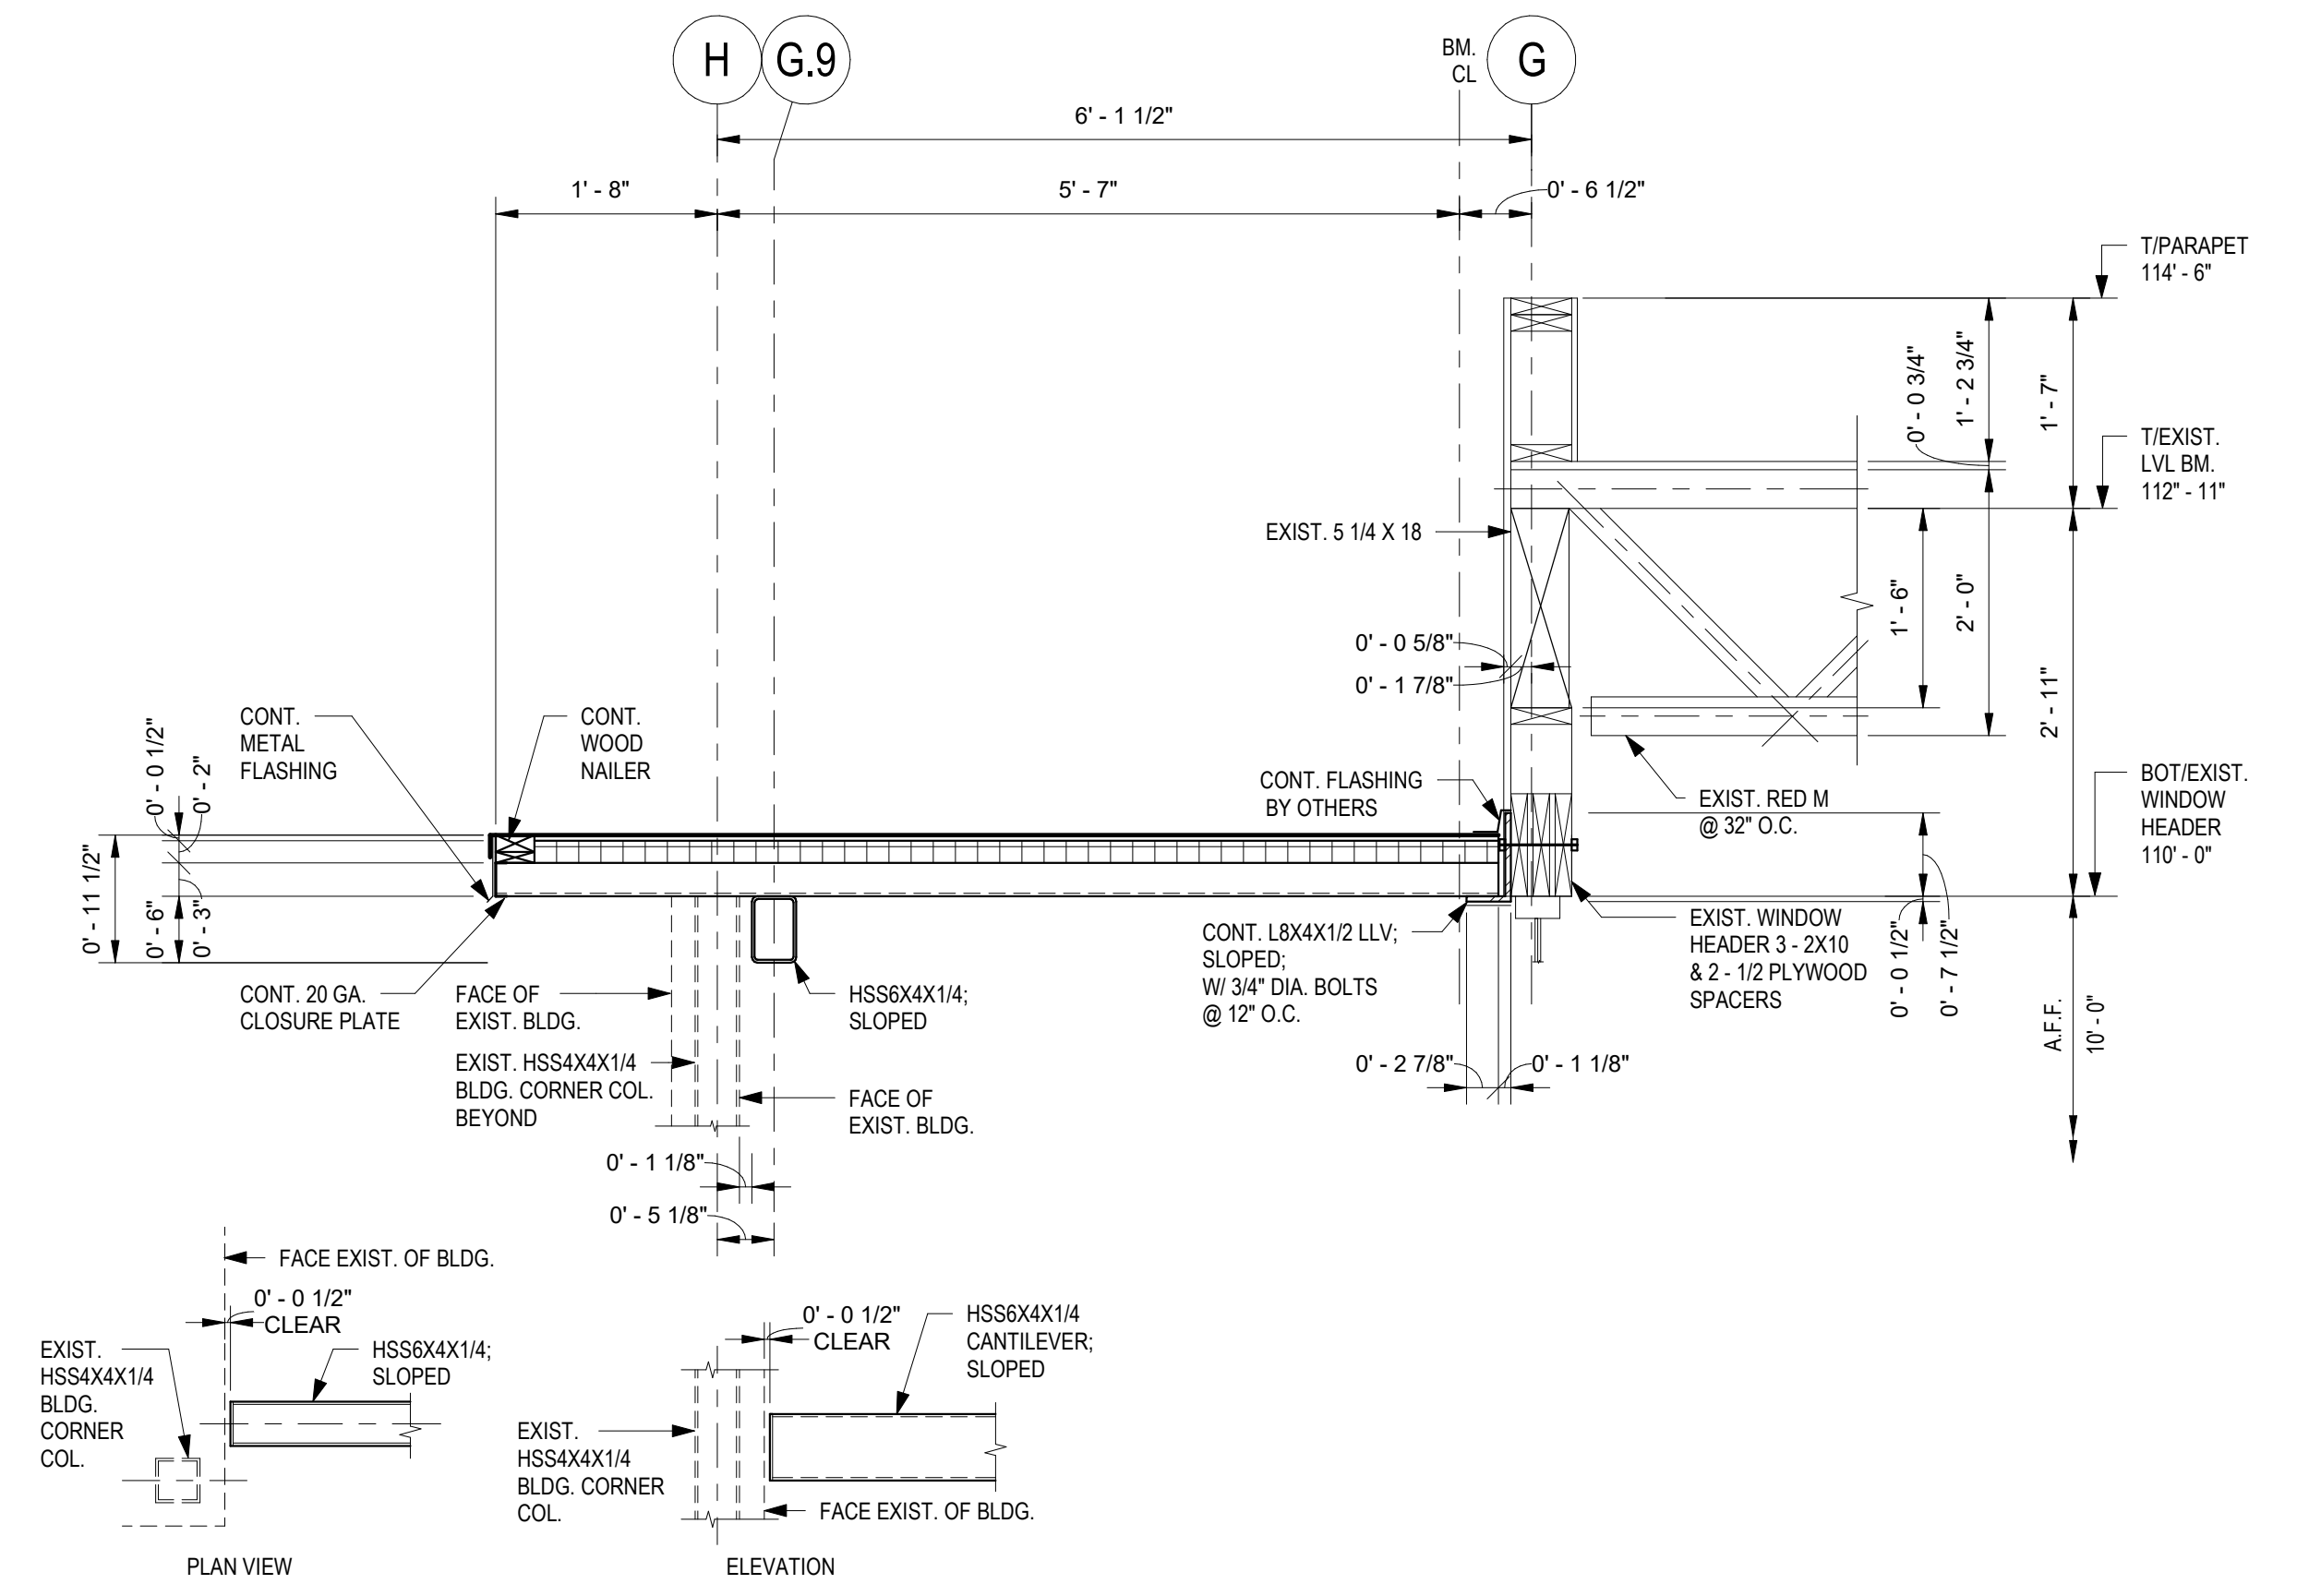

3 SECTION 3/S4.0
3/4" = 1'-0"

DETAIL A/S4.0 TYPICAL METAL DECK
DETAILS
1 1/2" = 1'-0"

ALL DIMENSIONS AND ELEVATIONS OF EXISTING STRUCTURES SHOWN ON THE DRAWINGS ARE OBTAINED FROM AVAILABLE SOURCES, AND ARE NOT GUARANTEED TO BE TRUE AND EXACT. THE GENERAL CONTRACTOR SHALL VERIFY THESE DIMENSIONS AND ELEVATIONS BY ACTUAL FIELD MEASUREMENTS PRIOR TO PURCHASE AND FABRICATION OF ANY MATERIALS AND START OF CONSTRUCTION WORK, AND REPORT ANY DISCREPANCIES TO THE ARCHITECT AND THE STRUCTURAL ENGINEER-OF-RECORD FOR CORRECTIVE MEASURES.

FARRIS STRUCTURAL LLC
CONSULTING STRUCTURAL ENGINEERS
428 E. CLEEN MOORE BLVD. NEW CASTLE, PA 16105
724-698-7478 (O)
412-512-6883 (C)

FRAMING SECTIONS

S4.0

THIS DRAWING IS THE PROPERTY OF THE DESIGN FIRM OF EAT'N PARK HOSPITALITY GROUP. REPRODUCTION OR USE IN ANY MANNER WITHOUT THE WRITTEN PERMISSION IS STRICTLY PROHIBITED.

EAT'N PARK HOSPITALITY GROUP
2800 W. STATE ST.
HOMESTEAD, PA 15110
PHONE: (412) 461-2000
FAX: (412) 476-8556
WWW.EATNPAK.COM

PROJECT:
THE PORCH
51 SCHENLEY DRIVE
PITTSBURGH, PA.
15213

THE PORCH

