


1 PLOT PLAN
SCALE: 1" = 40'-0"



2 PLAN AT FRONT
SCALE: 1" = 10'-0"

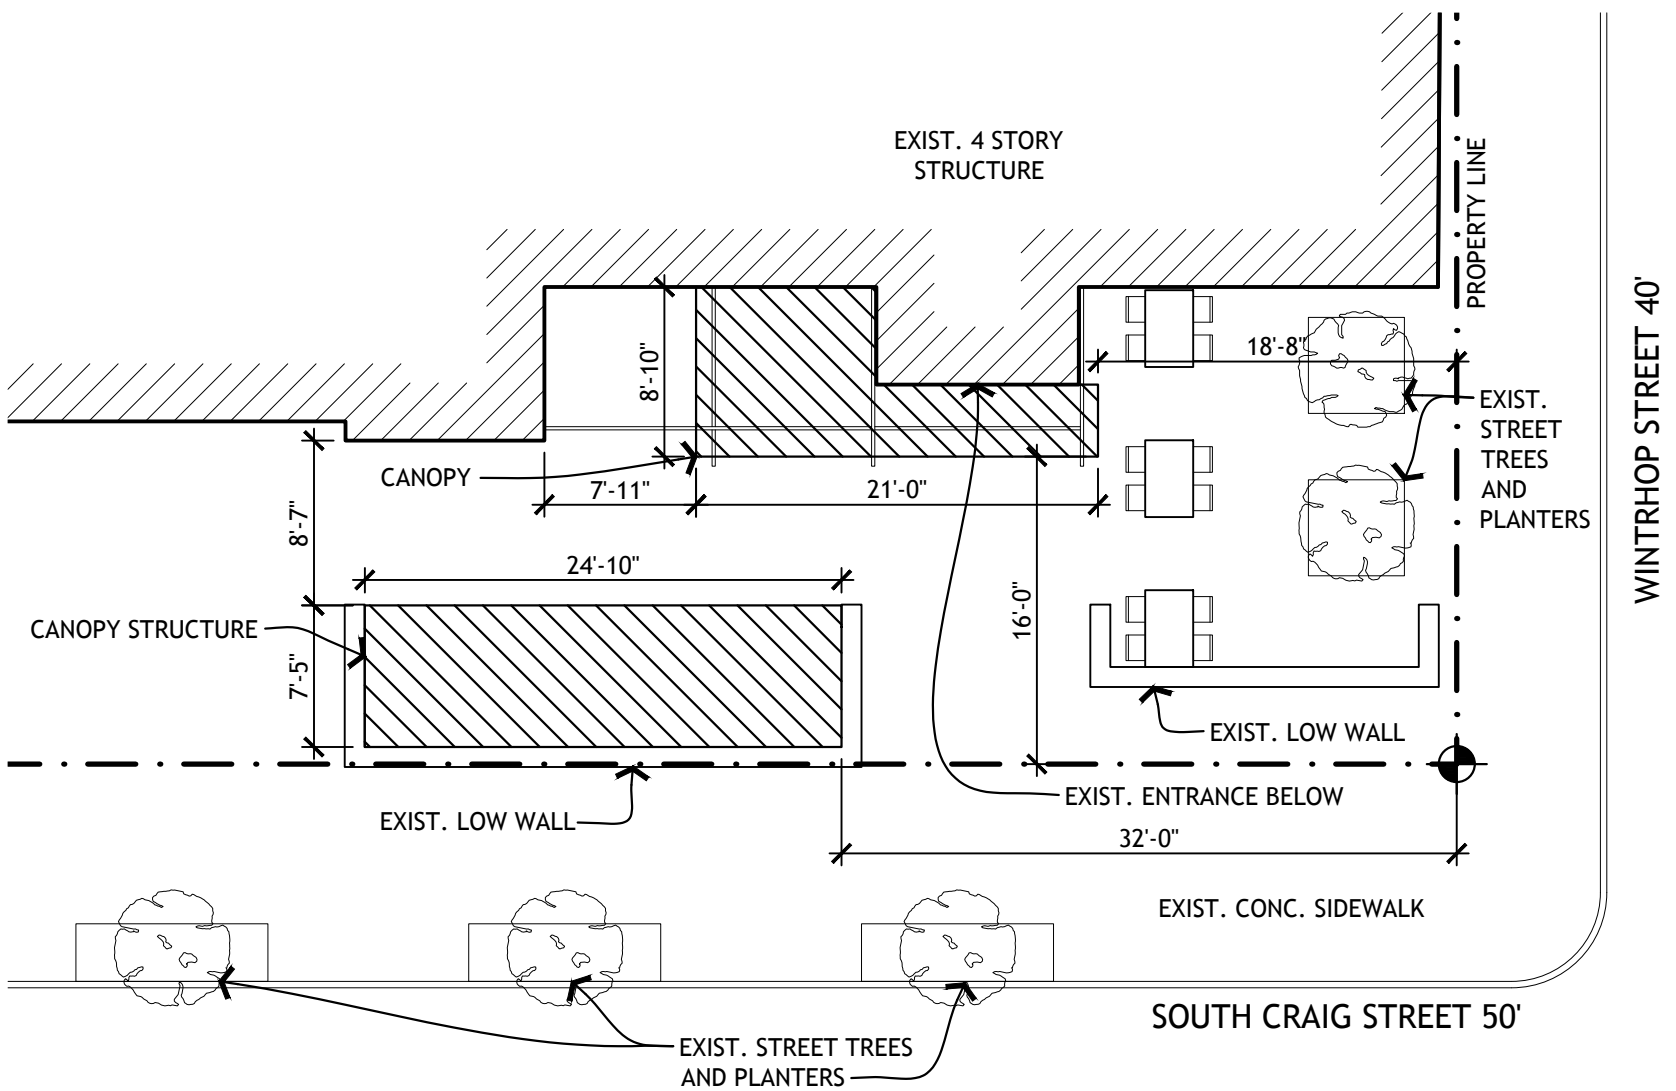

©2019 Margittai Architects. This drawing is an instrument of service and is not to be reproduced or used without the prior expressed written consent of Margittai Architects.



Margittai Architects
2110 Sarah Street
Pittsburgh, PA 15203
T 412 488 3809
F 412 488 3873
www.margittai.com

Fuku Tea Craig Street
Plot Plan
300 South Craig Street
Pittsburgh, PA 15213
Parcel No. 52-N-8

Project No. 1903.00
26 July 2019

PLOT