

OWNER:

Opa Hi Development, LLC
1914 Murray Avenue, Suite 34
Pittsburgh, PA 15217


PROJECT:

3247 Ward Street
Pittsburgh, PA 15213

SITE PLAN

DATE ISSUED:
April 4, 2019

REVISIONS:

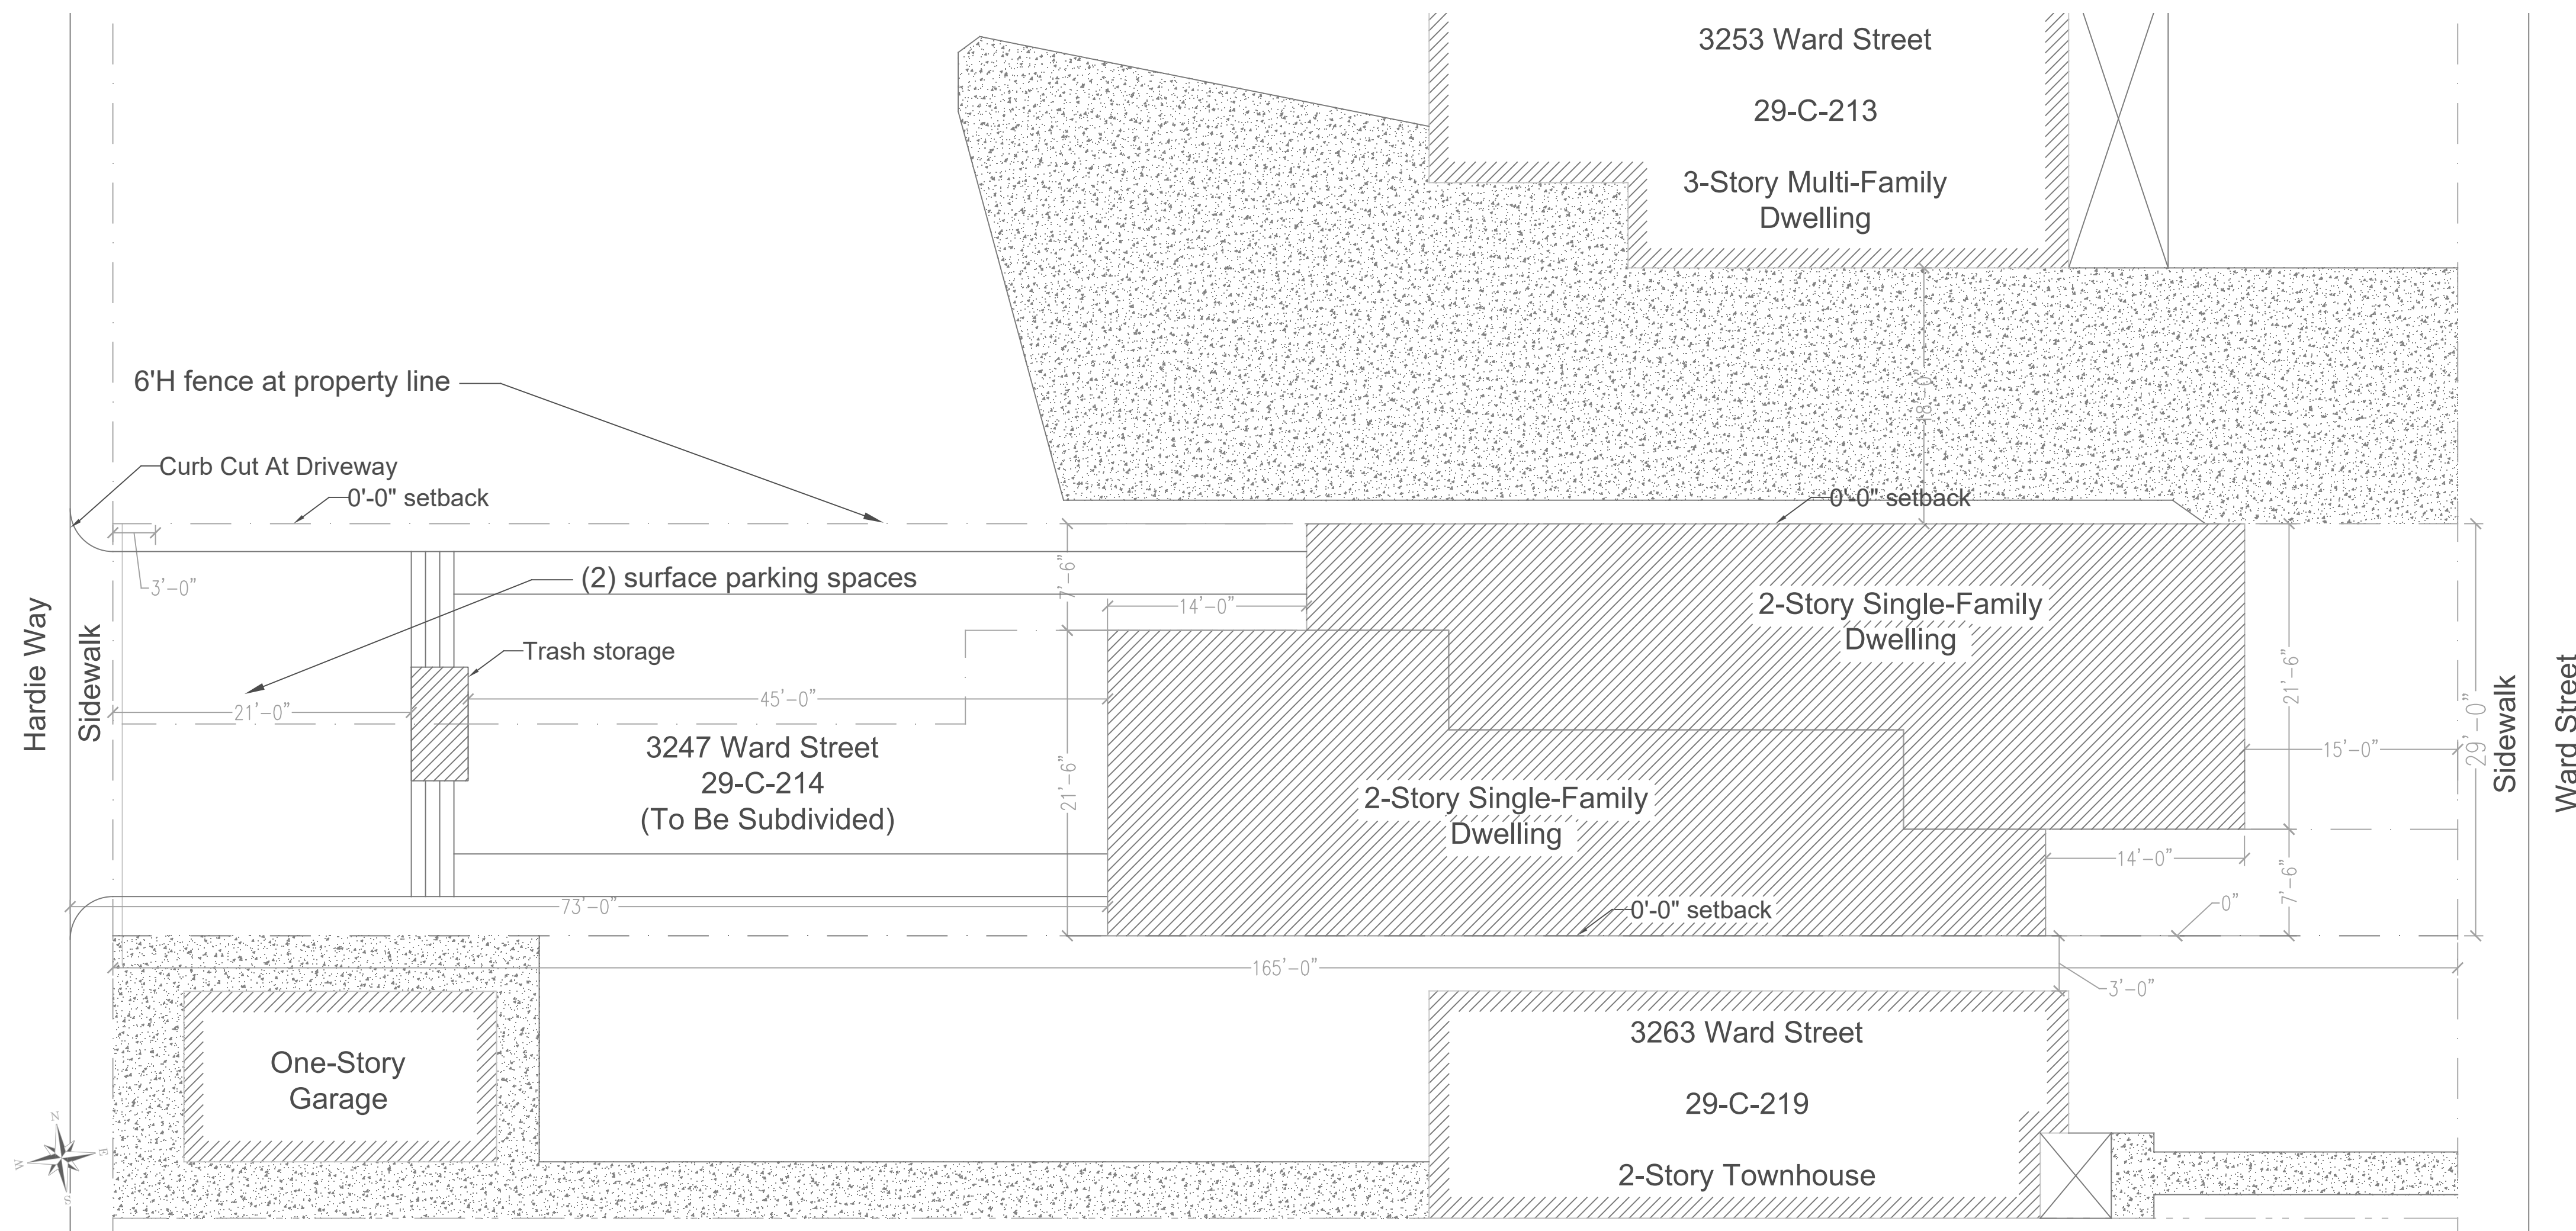

Subdivided Lot Sizes
North Lot
(Single Family Dwelling)
2178 Sq Ft Lot Size
South Lot
(Single Family Dwelling)
2632 Sq Ft Lot Size